


Client's Logo :

KEY	
	SITE BOUNDARY

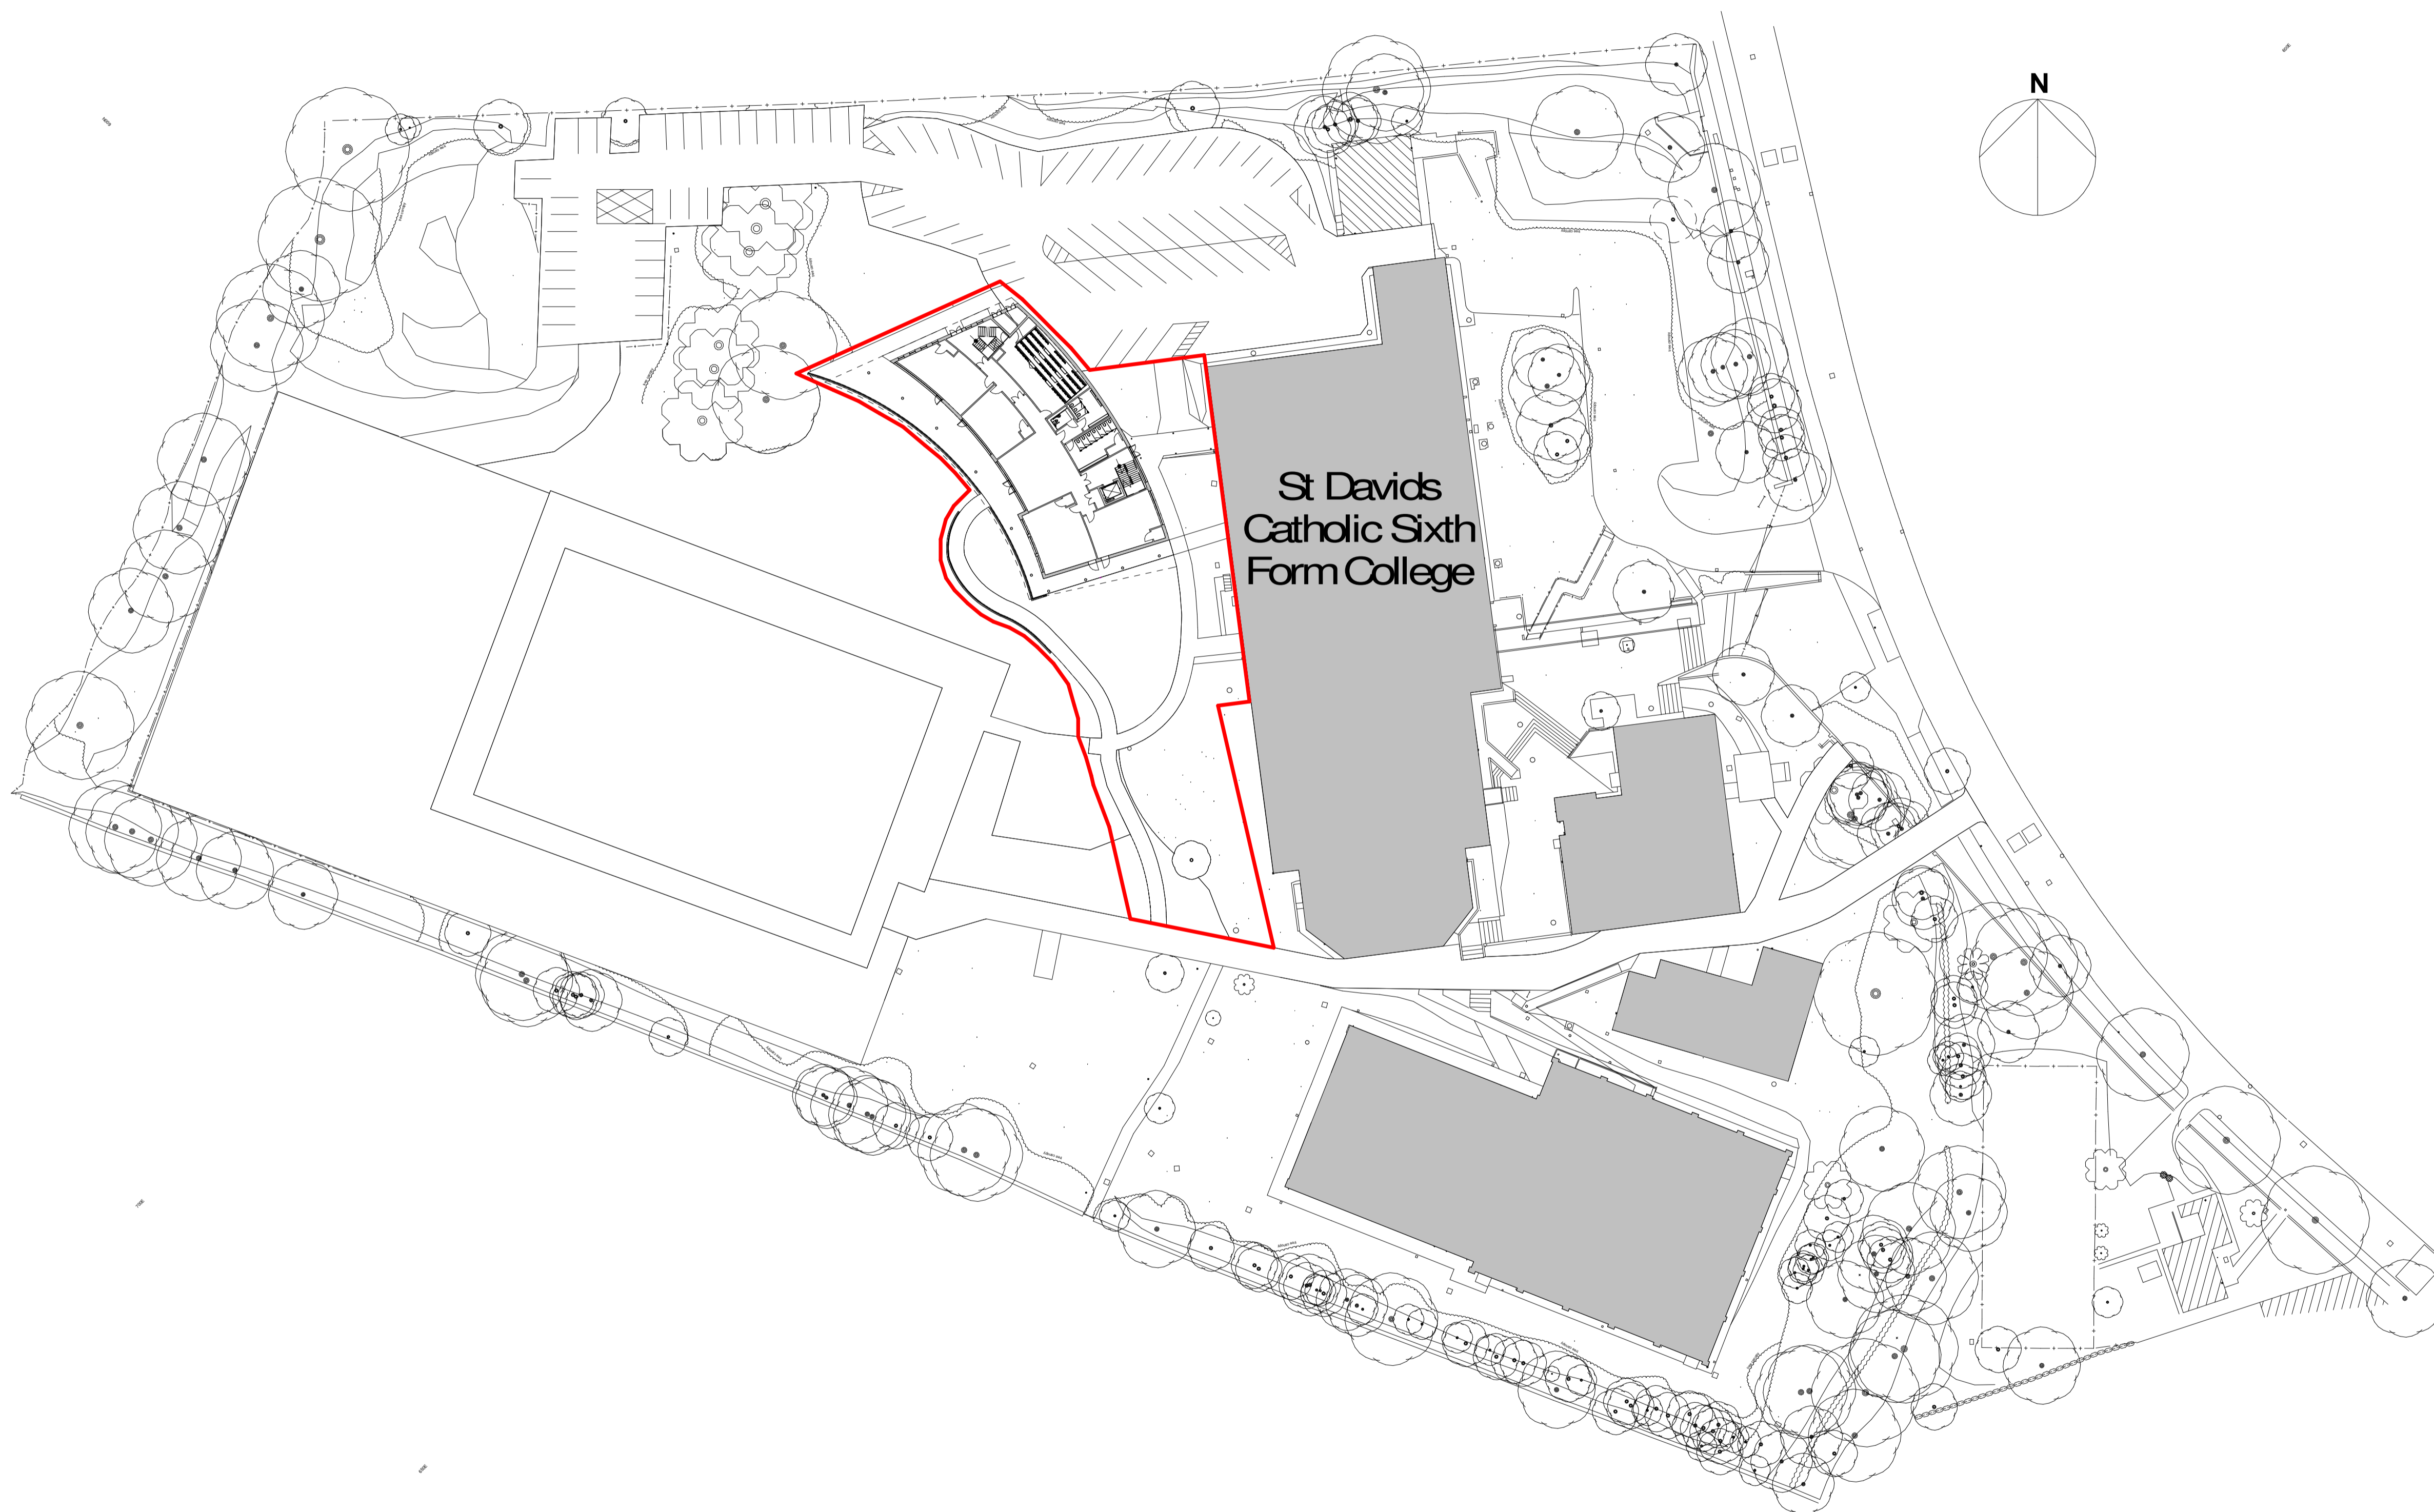

P05	03/08/21	Application boundary line amended	WW
P04	02/08/21	Planning Issue	WW
P03	09/07/21	Car parking spaces indicated	WW
P02	05/07/21	General amendments to stores & corridors to comply with fire standards	WW
P01	12/06/21	Issued for co-ordination	WW
Rev	Date	Description	By

This drawing is copyright © Chapter 3 Architects Ltd.  
 This drawing should not be scaled. If in doubt, ASK.  
 All dimensions to be verified prior to construction/manufacture.  
 Report any discrepancies on this document to the Architect.  
 This document is to be read in conjunction with associated models, specifications and any further related consultants documents



Chapter 3 Architects Ltd, 15 Neptune Court,  
 Vanguard Way, Cardiff, UK CF24 5PJ.  
 07837 661147

Chapter 3 Architects, Limited Company Reg No. 12195117 (England and Wales)

Project Title:  
**St David's College**  
 Ty-Gwyn Rd, Cardiff, CF23 5QD

Drawing Title:  
**Proposed Site Plan**

Drawn By: **WW** Checked by: **GL**

Project ref: **1001** Scale: **As indicated** original paper size of A1

Revision: **P05** Revision Date: **03/08/21**

Status: **S0** Subtitle Description: **Work in Progress**

Project:	Originator:	Volume:	Level:	Type:	File:	Number:
1001	C3A	V01	00	DR	A	01008

**Proposed Site Plan - New Building**  
 Scale: 1 : 500



SCALE 1:500 @A1