


Client's Logo :

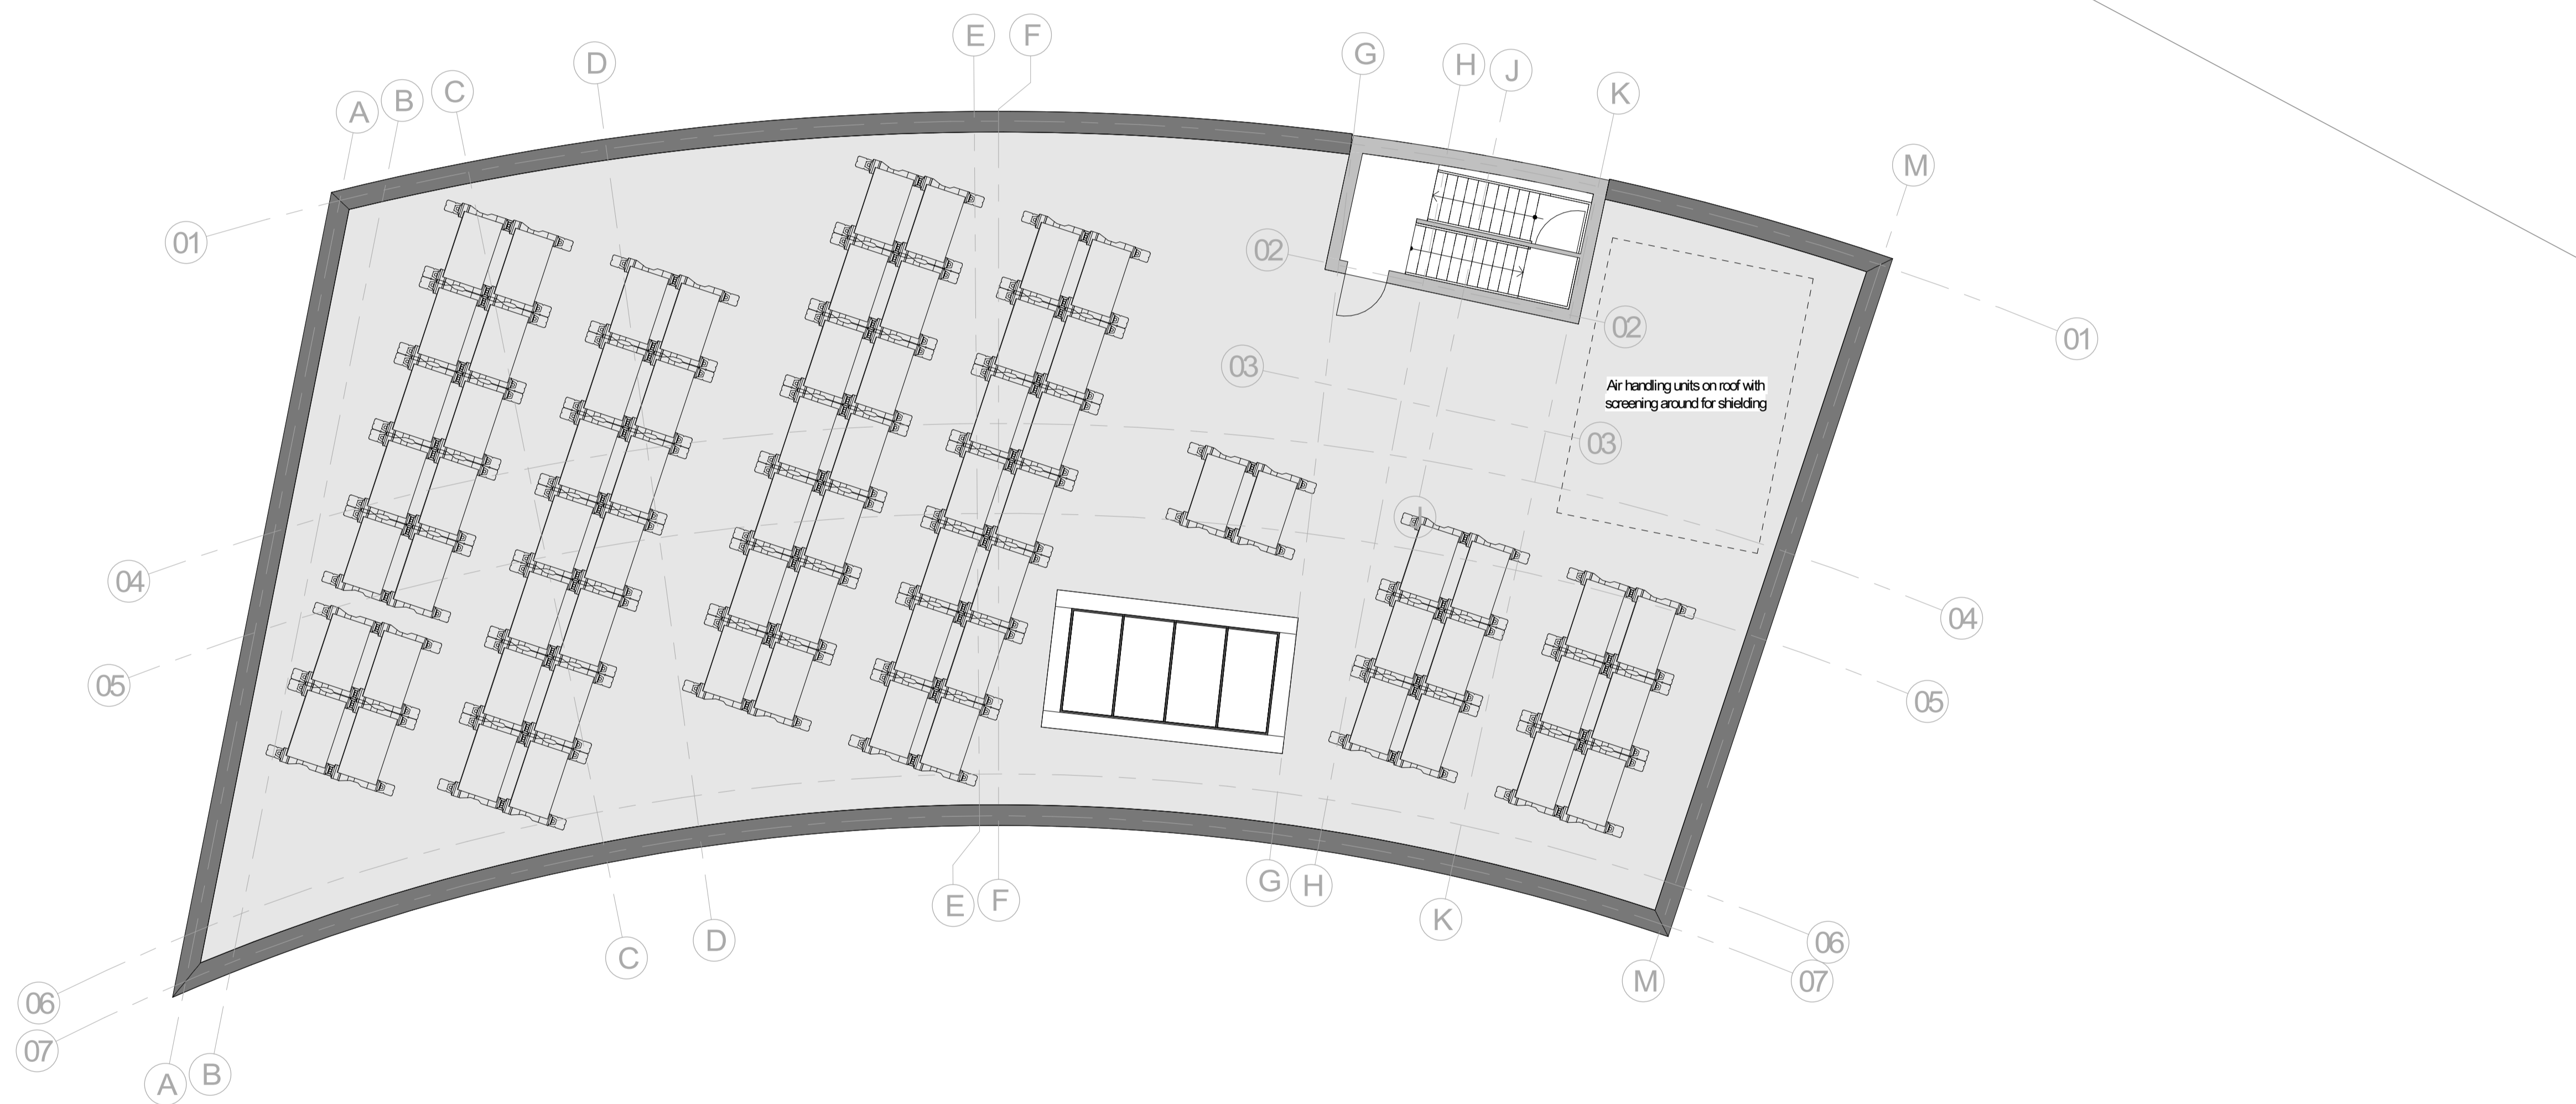

02 - Roof Plan  
Scale: 1 : 100

Rev	Date	Description	By
P04	02/08/21	Planning Issue	WW
P03	10/04/21	Design revised to suit recent comments	WW
P02	28/03/21	General amendments to layout / design	WW
P01	25/03/21	Issued for discussion / comment	WW

This drawing is copyright © Chapter 3 Architects Ltd.  
This drawing should not be scaled. If in doubt, ASK.  
All dimensions to be verified prior to construction/manufacture.  
Report any discrepancies on this document to the Architect.  
This document is to be read in conjunction with associated models, specifications and any further related consultants documents



Chapter 3 Architects Ltd, 15 Neptune Court,  
Vanguard Way, Cardiff, UK CF24 5PJ.  
07837 661147  
Chapter 3 Architects, Limited Company Reg No. 12195117 (England and Wales)

Project Title:  
**St David's College**  
Ty-Gwyn Rd, Cardiff, CF23 5QD

Drawing Title:  
**Roof GA Plan**

Drawn By: **WW** Checked by: **GL**

Project ref: **1001** Scale: **1 : 100** original paper size of A1

Revision: **P04** Revision Date: **02/08/21**

Status: **S0** Subtitle Description: **Work in Progress**

Project:	Originator:	Volume:	Level:	Type:	File:	Number:
1001	C3A	V01	RF	DR	A	01002