

KEY PLAN




THIS DRAWING IS PRODUCED FOR USE IN THIS PROJECT ONLY AND MAY NOT BE USED FOR ANY OTHER PURPOSE. NPS PROPERTY CONSULTANTS LTD ACCEPT NO LIABILITY FOR THE USE OF THIS DRAWING OTHER THAN THE PURPOSE FOR WHICH IT WAS INTENDED IN CONNECTION WITH THIS PROJECT AS RECORDED IN THE 'PURPOSE FOR ISSUE' AND 'FILE STATUS CODE'.


THIS DRAWING MAY NOT BE REPRODUCED IN ANY FORM WITHOUT PRIOR WRITTEN AGREEMENT OF NPS PROPERTY CONSULTANTS LTD.

© CROWN COPYRIGHT AND DATABASE RIGHTS 2022 ORDNANCE SURVEY LICENCE NUMBER:

Notes:

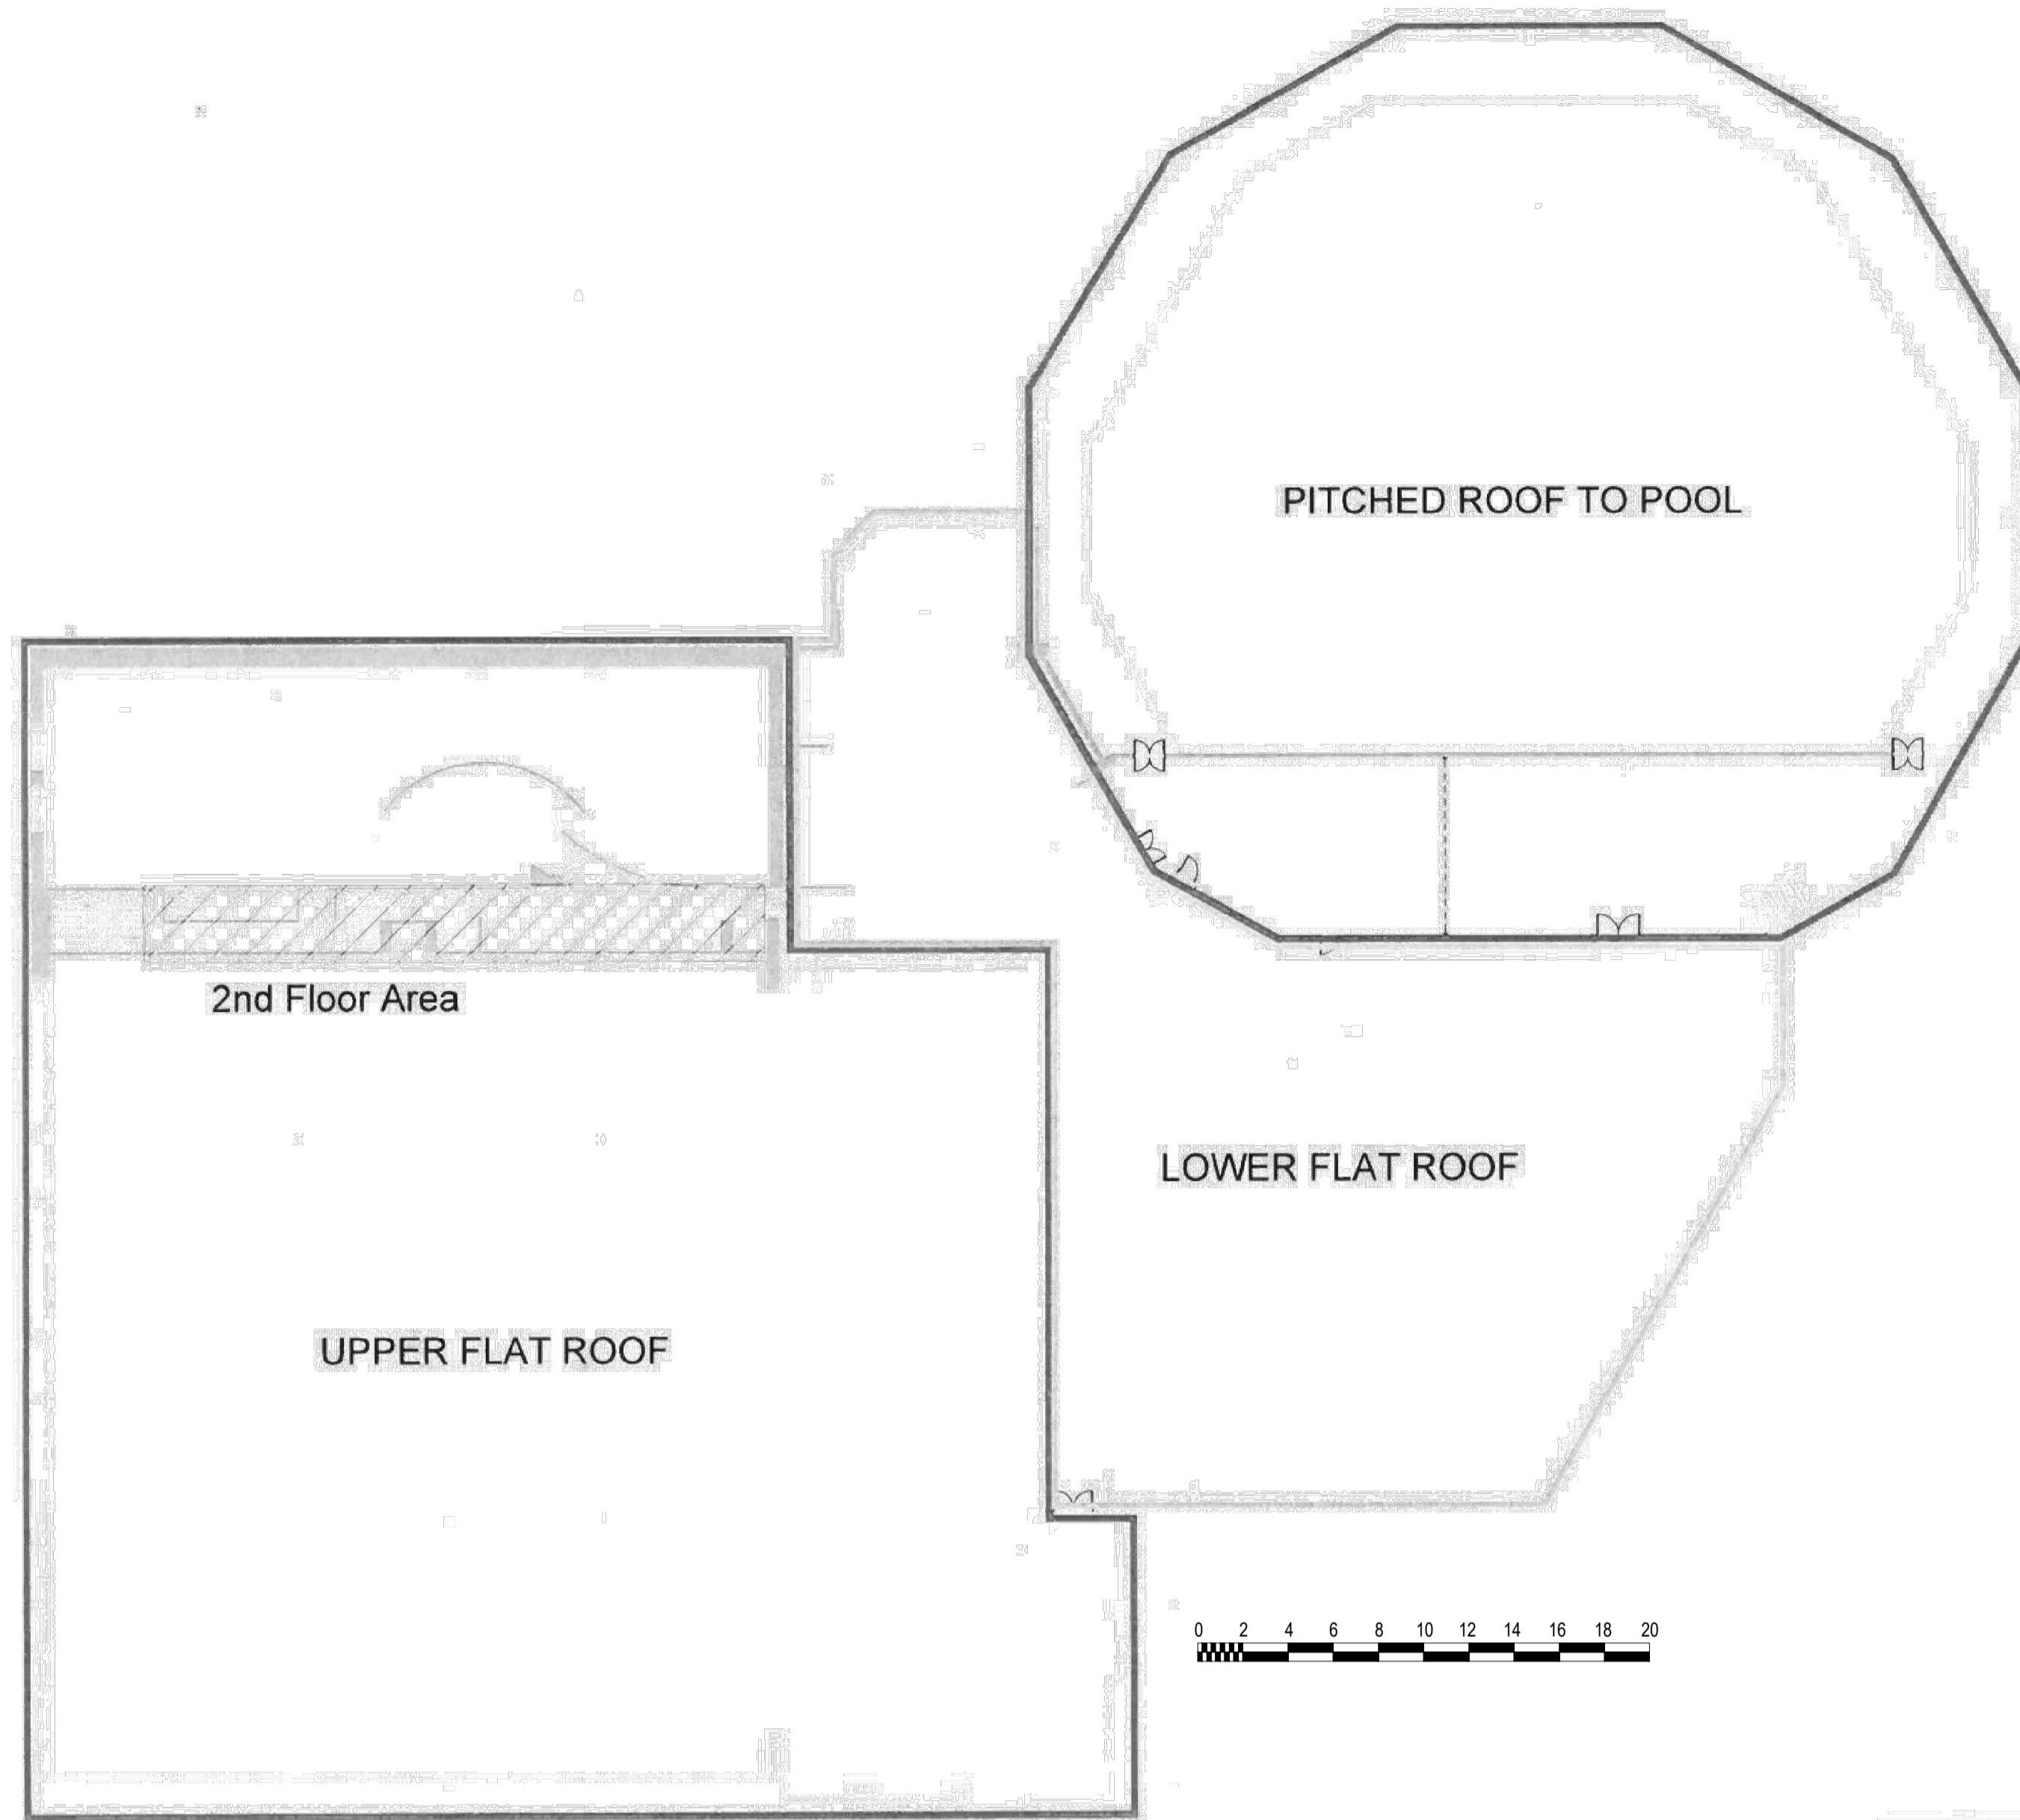

Existing Second Floor and Roof Plan - scale 1:250

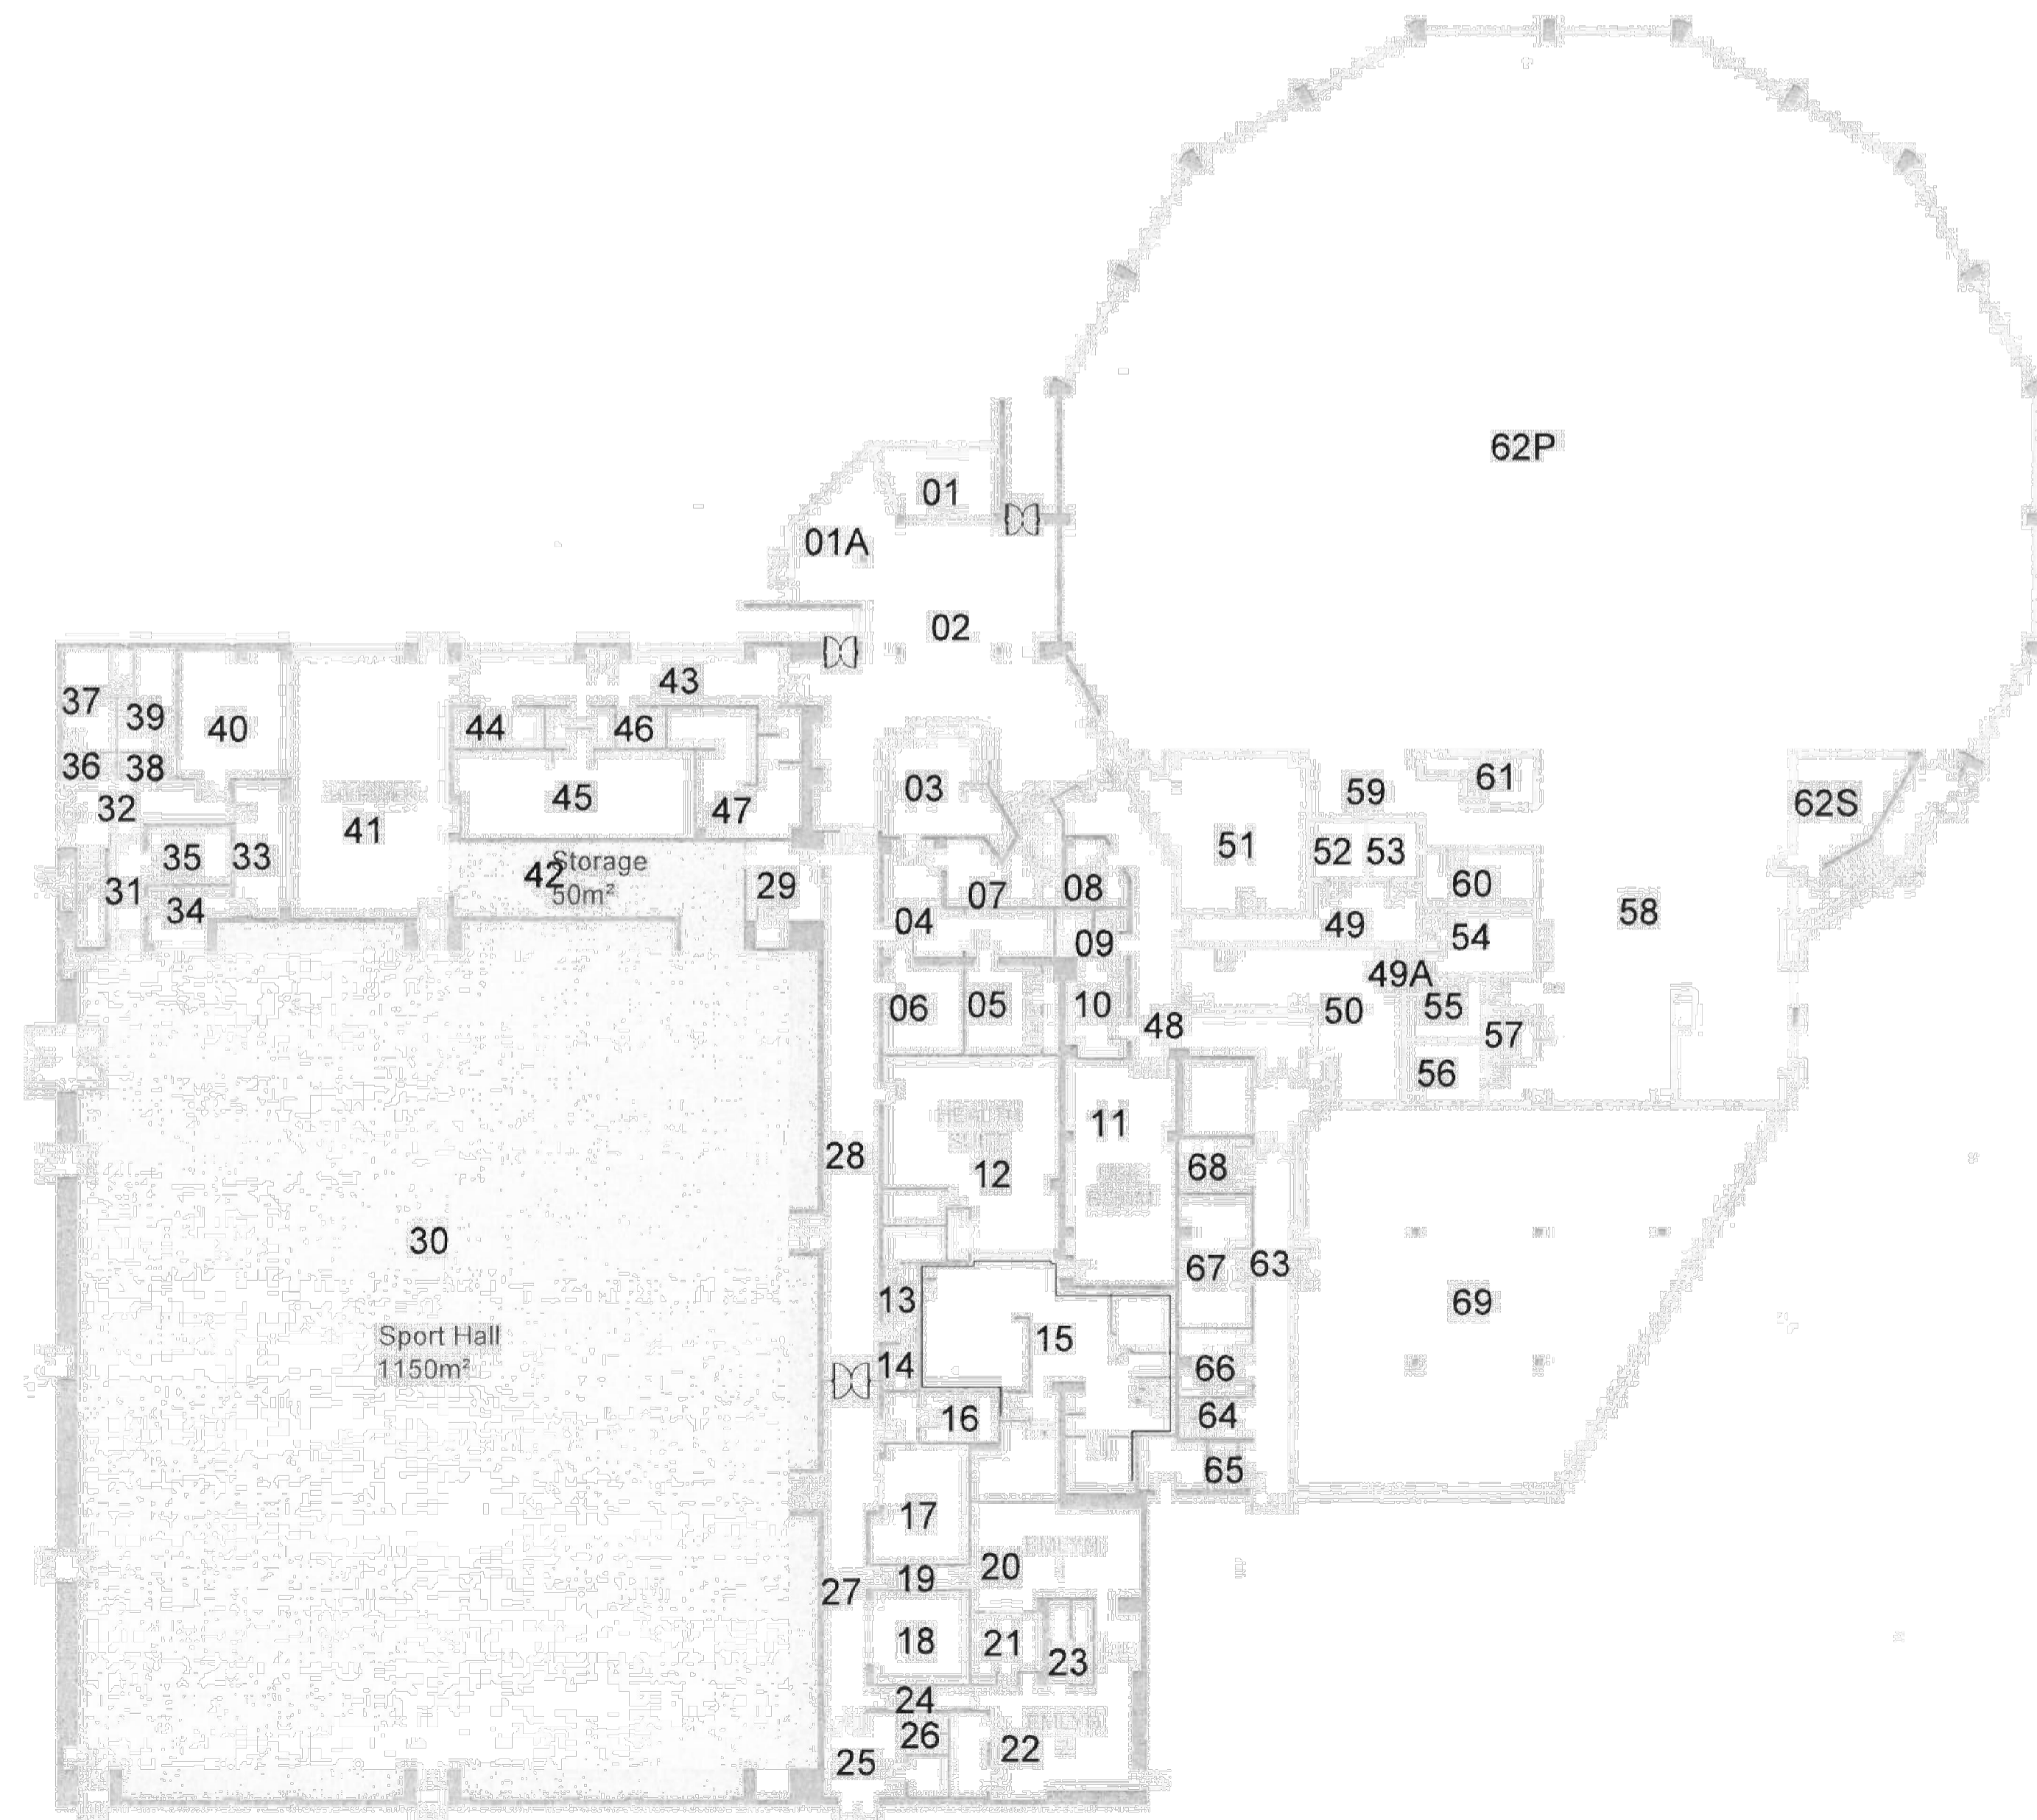

Existing Ground Floor Plan - scale 1:250

FIRST ISSUE						
PO	REV	DRAWN	DATE	CHECKED	DATE	APPROVED



**Newport Norse**

1st Floor Caradog House, Cleppa Park, Newport, Wales, NP10 8UE  
Tel: 01633 240450, web: www.nps.co.uk

CLIENT  
Newport CC

PROJECT  
Newport Knowledge Quarter

TITLE  
Existing Leisure Centre Plans

SCALES	DISCIPLINE	PROJECT NUMBER
As Shown @ A1	ARCHITECT	00-0-0000

DRAWING NUMBER	REV CODE
NPS -PB-CH-DR -A-(LC) -Ex-01	P 0
STATUS CODE	PURPOSE OF ISSUE
PL	Preliminary
DRAWN BY	REV CODE
PDB	

