
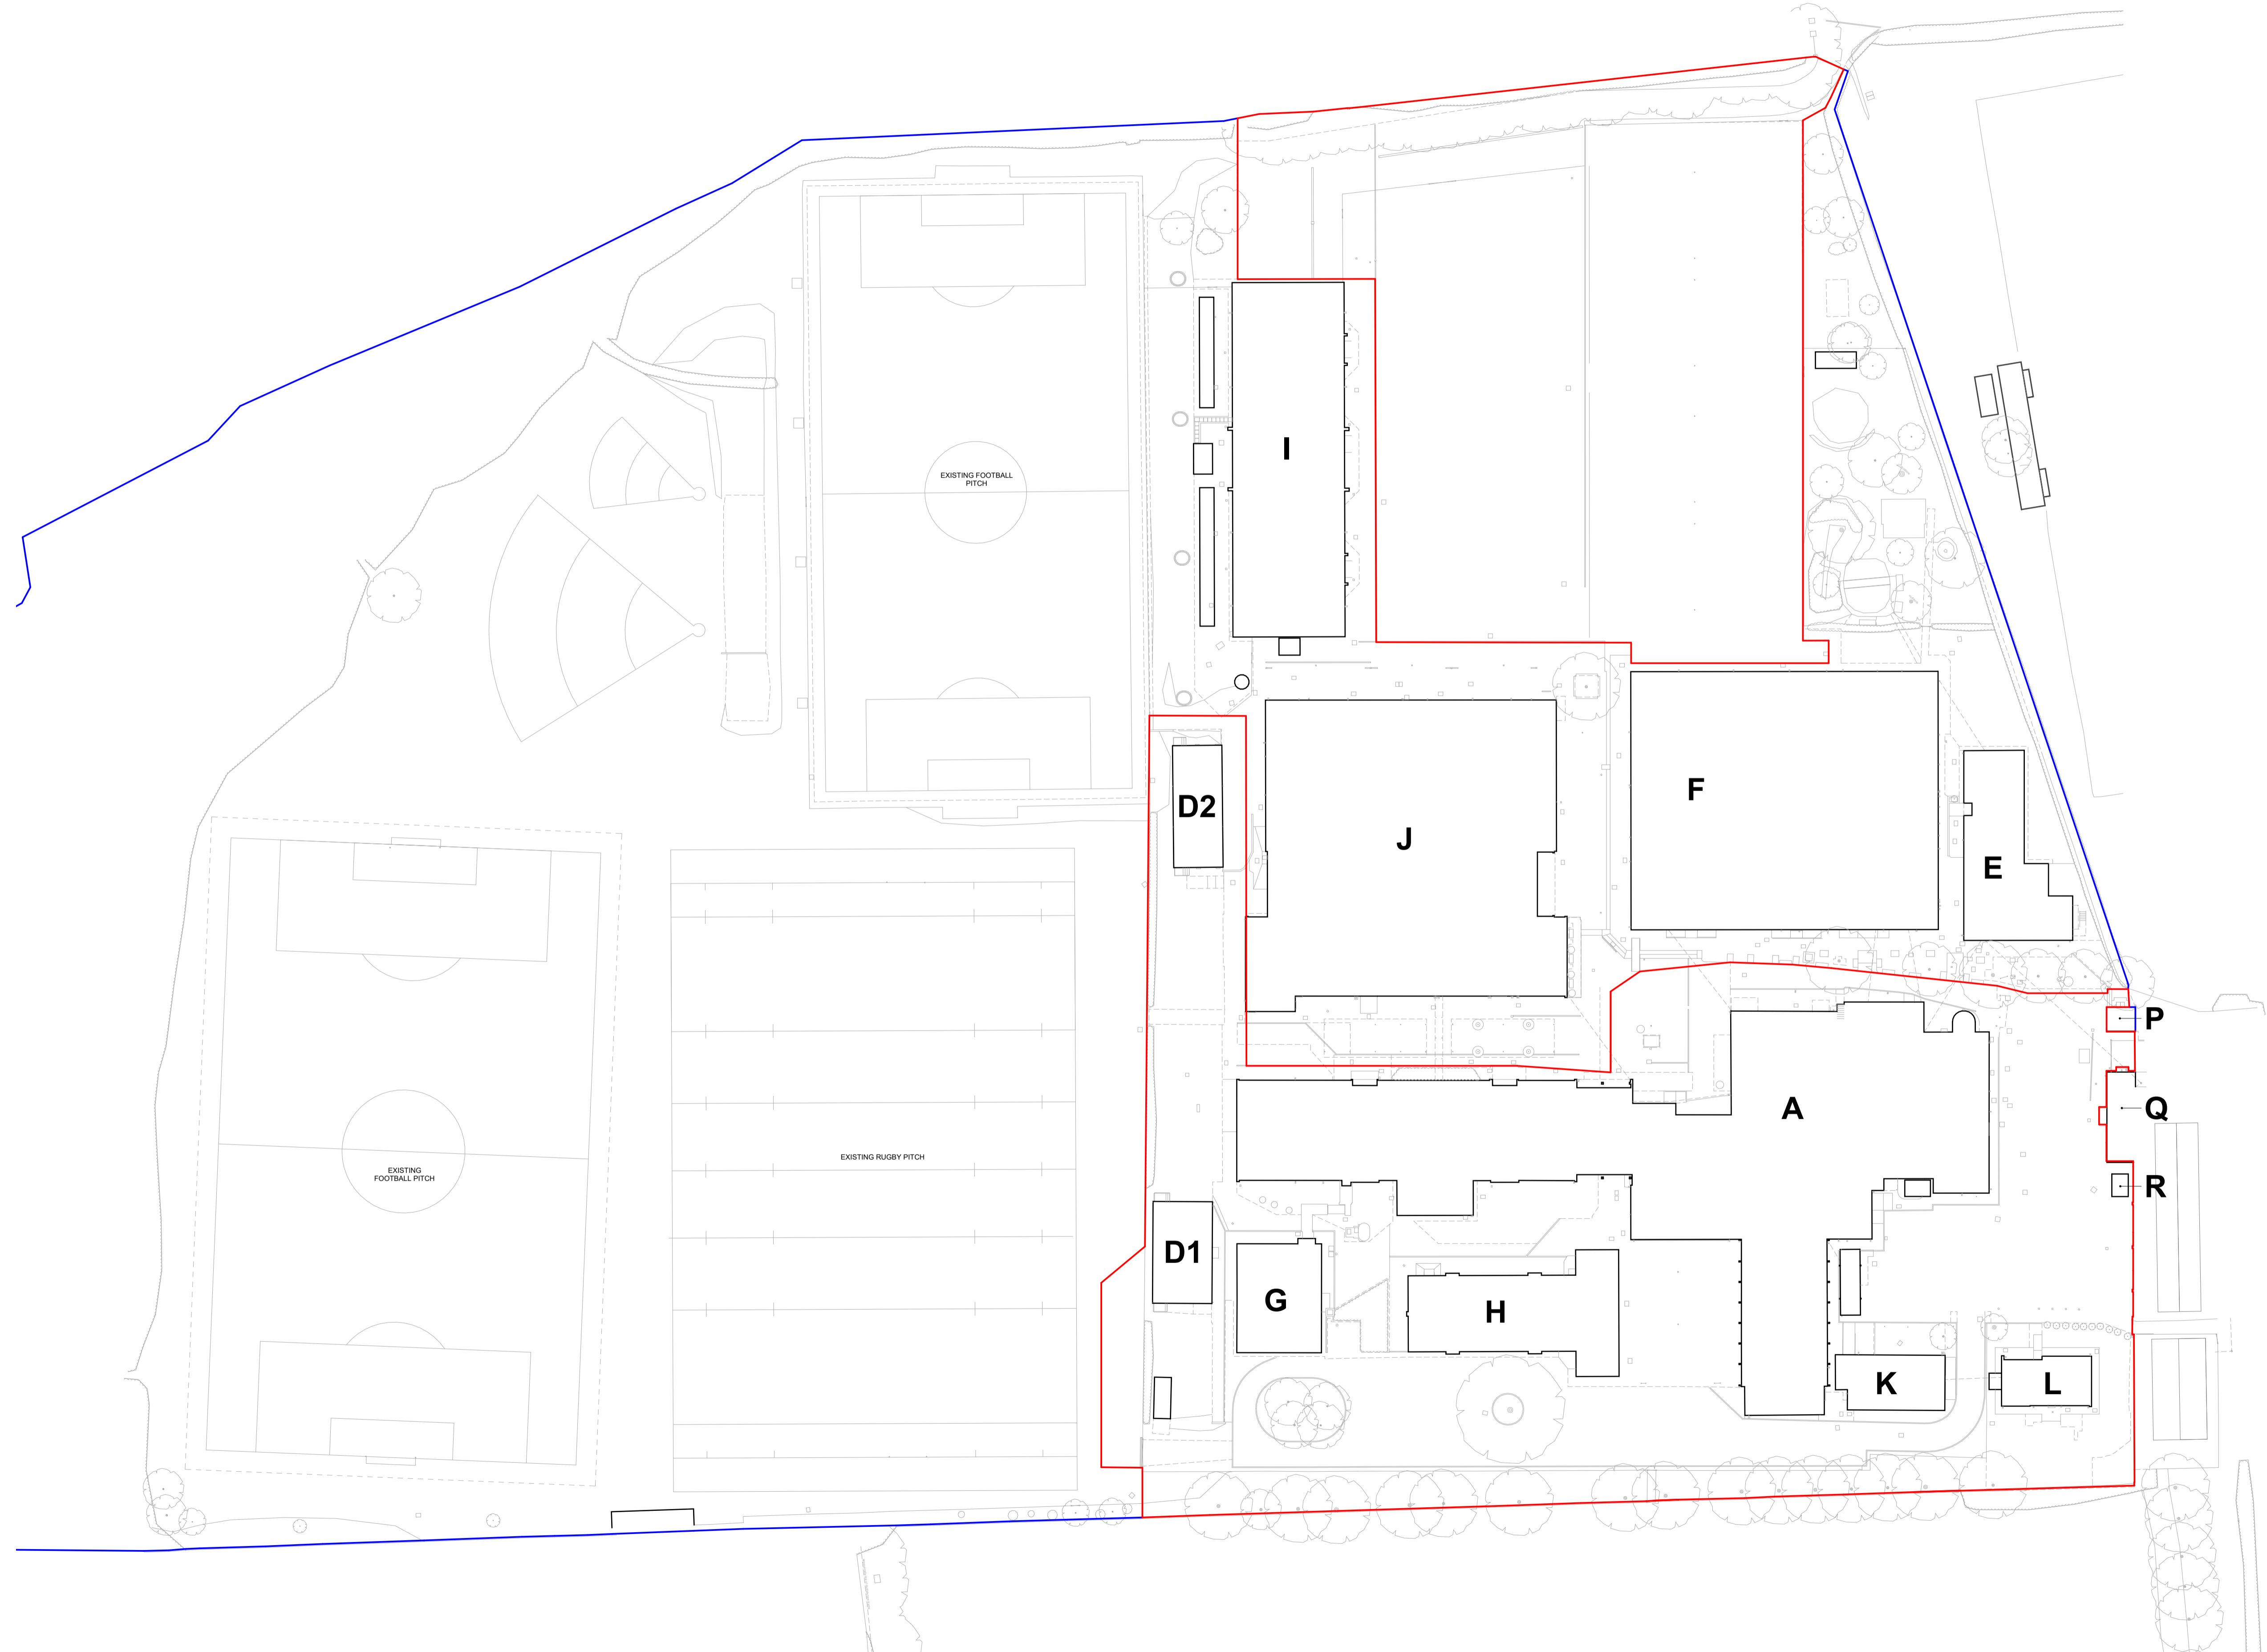


Notes  
 Check all dimensions on site. Do not scale from this drawing.  
 Report any discrepancies and omissions to HLM Architects.  
 This Drawing is Copyright ©

Key:  
 [Red Line] SITE RED LINE BOUNDARY  
 [Blue Line] SITE OWNERSHIP BOUNDARY

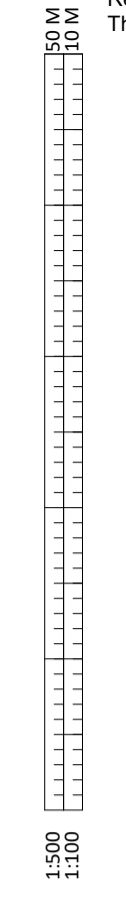

Rev	Description	Date	By	Chk
P06	PAC	03/05/2025	JM	KM
P05	GENERAL UPDATES, STAGE 3 ISSUE	03/03/2025	EP	KM
P04	STAGE 3 ISSUE	28/02/2025	EP	KM
P03	ISSUE FOR PLANNING	21/02/2025	EP	KM
P02	ISSUED FOR PRE-APP	04/11/2024	CC	MS
P01	PRELIMINARY PRE APP ISSUE	12/06/2024	CC	MS

Revisions	Suitability
Project	S3

**15-1135-01 Caerleon Secondary School**


Client  
**HLM ARCHITECTS**

Title  
**EXISTING SITE PLAN**

Drawing No.	Revision
CCS-HLM-00-00-DR-L-00008	P06

Scale	Drawn
1 : 500 @A1	CC
Date	Checked
12/06/22	MS

EXISTING SITE PLAN  
 Scale: 1 : 500

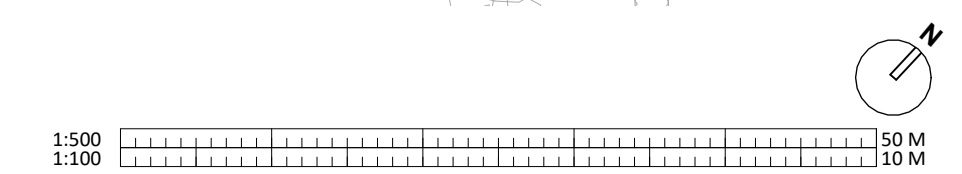

HLM Architects  
 © HLM Architects www.hlmarchitects.com  
 Suite 104, The Creative T. +44 (0) 29 2039 6070  
 Quarter  
 Morgan Arcade, The Hayes cardiff@hlmarchitects.com  
 Cardiff, CF10 1AF