




- Area Legend**
- Archive
  - Circulation
  - Public Area
  - Services
  - Staff Area
  - Stores
  - Toilets

**1 | Ground Floor Plan**  
SCALE: 1:100

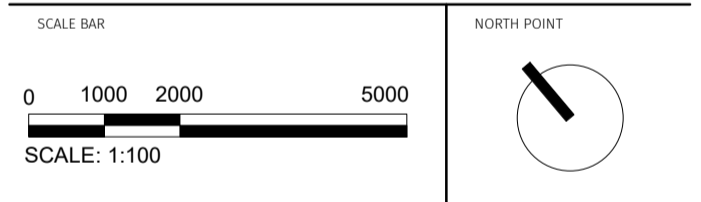

Rev	Date	Description	By	Chk
P04	20.04.26	Added structural model	NL	GT
P03	14.04.26	Latest layouts issued to fire engineer	RE	GT
P02	20.03.26	Revised layout	AV	GT
P01	06.02.26	First Issue for Stage Approval	RA	GT

**INFORMATION**

**DB3**

**ABERYSTWYTH**  
30 Heol Y Wig, Aberystwyth, Ceredigion, SY23 2LN  
Tel: 01970 624688 www.db3group.com



CLIENT  
Wynne Construction

PROJECT  
Joint Archives Facility

TITLE  
Proposed GF Plan

CREATION DATE	SCALE @ A1	DRN	CHK	APP	SUIT
04.02.2026	1:100	RA	GT	GT	SA

CLIENT SHEET NO.  
**JAF - DB3 - XX - 00 - DR - A - 2011**

DB3 SHEET NO.  
**18947 - DB3 - B01 - 00 - DR - A - 20101**

PROJECT NO/Organisation/Zone/Level/Type/Role/Number

REVISION  
**P04**

© COPYRIGHT - ALL RIGHTS RESERVED.  
THIS DOCUMENT IS THE PROPERTY OF WYNNE CONSTRUCTION AND ALL OTHER RELEVANT DRAWINGS AND INFORMATION.  
ANY DEVIATION FROM THIS DOCUMENT IS THE USER'S RESPONSIBILITY.  
THIS DRAWING OR INFORMATION MUST NOT BE USED FOR CONSTRUCTION UNLESS EXPRESSLY ISSUED FOR CONSTRUCTION.  
DO NOT SCALE OFF DRAWINGS. USE DIMENSIONS.

PLOT DATE: 15/05/2026 12:42:00