


Area Legend

- Archive
- Circulation
- Services
- Staff Area
- Stores
- Toilets

1 | First Floor Plan
SCALE: 1:100

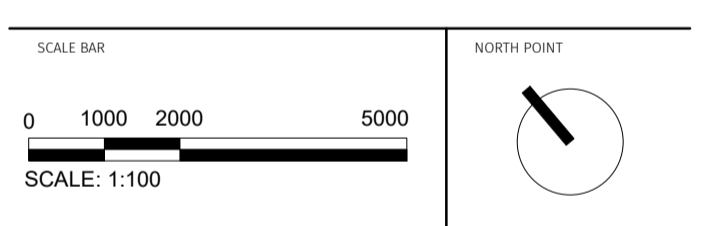

Rev	Date	Description	By	Chk
P04	20.04.26	Added structural model	NL	GT
P03	14.04.26	Latest layouts issued to fire engineer	RE	GT
P02	20.03.26	Revised layout	AV	GT
P01	06.02.26	First Issue for Stage Approval	RA	GT

INFORMATION

DB3
ABERYSTWYTH
 30 Heol Y Wig, Aberystwyth, Ceredigion, SY23 2LN
 Tel: 01970 624688 www.db3group.com



CLIENT
Wynne Construction

PROJECT
Joint Archives Facility

TITLE
Proposed FF Plan

CREATION DATE	SCALE @ A1	DRAWN	CHECK	APP'D	SHEET
04.02.2024	1:100	RJA	GT	GT	54

CLIENT SHEET NO.
JAF - DB3 - XX - 01 - DR - A - 2012

DB3 SHEET NO.
18947 - DB3 - B01 - 01 - DR - A - 20102

PROJECT NO/Organisation/Zone/Level/Type/Role/Number

REVISION
P04

© COPYRIGHT. ALL RIGHTS RESERVED.
 THIS DOCUMENT IS THE PROPERTY OF WYNNE CONSTRUCTION AND ALL OTHER RELEVANT DRAWINGS AND INFORMATION
 ARE UNAVAILABLE WITHOUT THE WRITTEN PERMISSION OF WYNNE CONSTRUCTION.
 THE DRAWING OR INFORMATION MUST BE KEPT OFF SITE FOR CONSTRUCTION UNLESS EXPRESSLY ISSUED FOR CONSTRUCTION.
 DO NOT SCALE OFF DRAWINGS. USE DIMENSIONS DIMENSIONS.
 PLOT DATE: 15/05/2024 12:42:25