


1 | Roof Plan
SCALE: 1:100

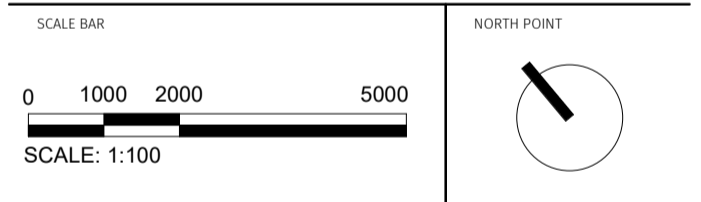

Rev	Date	Description	By	Chk
P02	14.04.26	Latest layouts issued to fire engineer	RE	GT
P01	06.02.26	First Issue for Stage Approval	RA	GT

INFORMATION

DB3

ABERYSTWYTH
30 Heol Y Wig, Aberystwyth, Ceredigion, SY23 2LN
Tel: 01970 624688 www.db3group.com



CLIENT
Wynne Construction

PROJECT
Joint Archives Facility

TITLE
Proposed Roof Plan

CREATION DATE	SCALE @ A1	DRN	CHK	APP	SUIT
04.02.2016	1:100	RA	GT	GT	SA

CLIENT SHEET NO.
JAF - DB3 - XX - RF - DR - A - 2013

DB3 SHEET NO.
18947 - DB3 - B01 - RF - DR - A - 20103

PROJECT NO (ORGANIZATION/ZONE/LEVEL/TYPE/SKOLE/NUMBER)
18947 - DB3 - B01 - RF - DR - A - 20103

REVISION
P02

© COPYRIGHT: ALL RIGHTS RESERVED.
THIS DOCUMENT IS THE PROPERTY OF DB3 GROUP LIMITED.
NO INFORMATION IS TO BE DISCLOSED TO THE PUBLIC OR ANY OTHER PARTY WITHOUT THE WRITTEN PERMISSION OF DB3 GROUP LIMITED.
THIS DRAWING OR INFORMATION MUST NOT BE USED FOR CONSTRUCTION UNLESS EXPRESSLY ISSUED FOR CONSTRUCTION.
DO NOT SCALE OR FABRICATE. USE DIMENSIONS ONLY.
PLOT DATE: 14/04/2026 15:02:23