
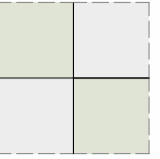




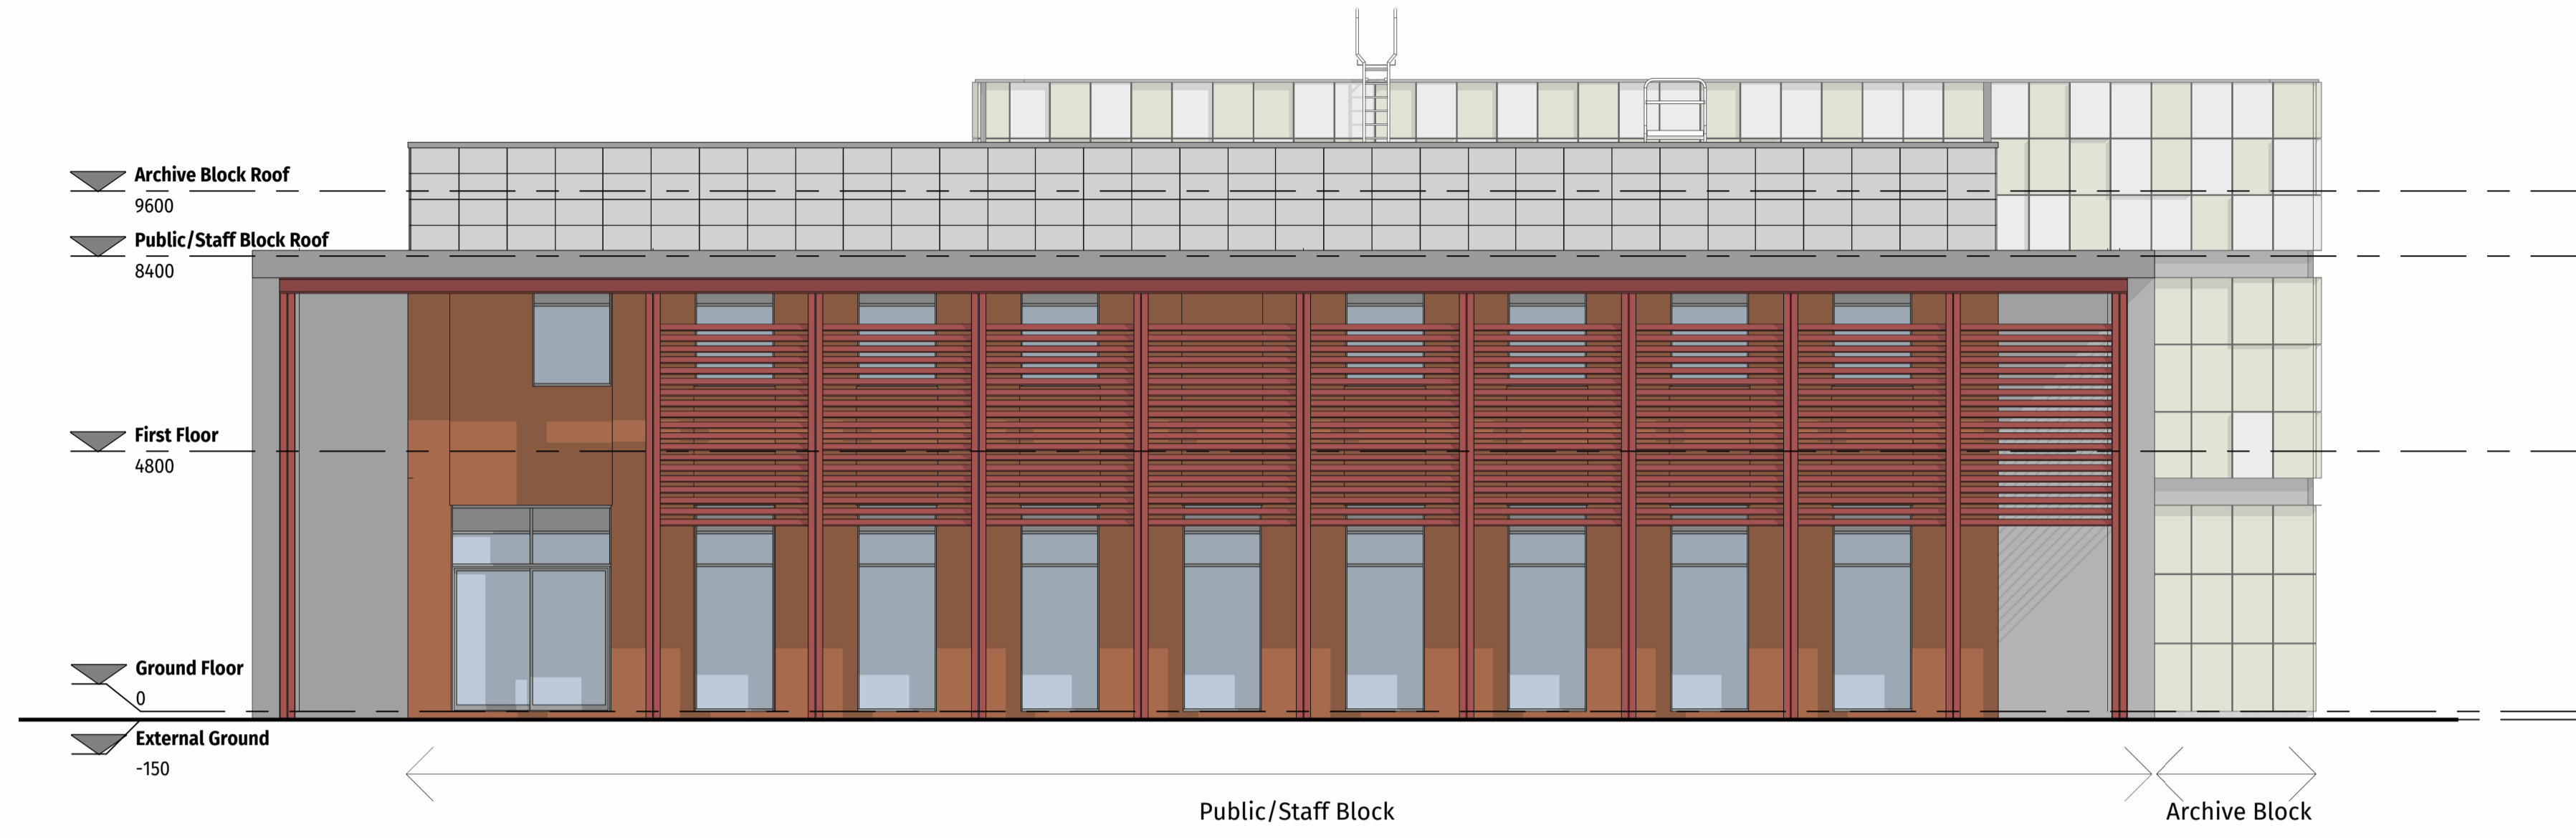
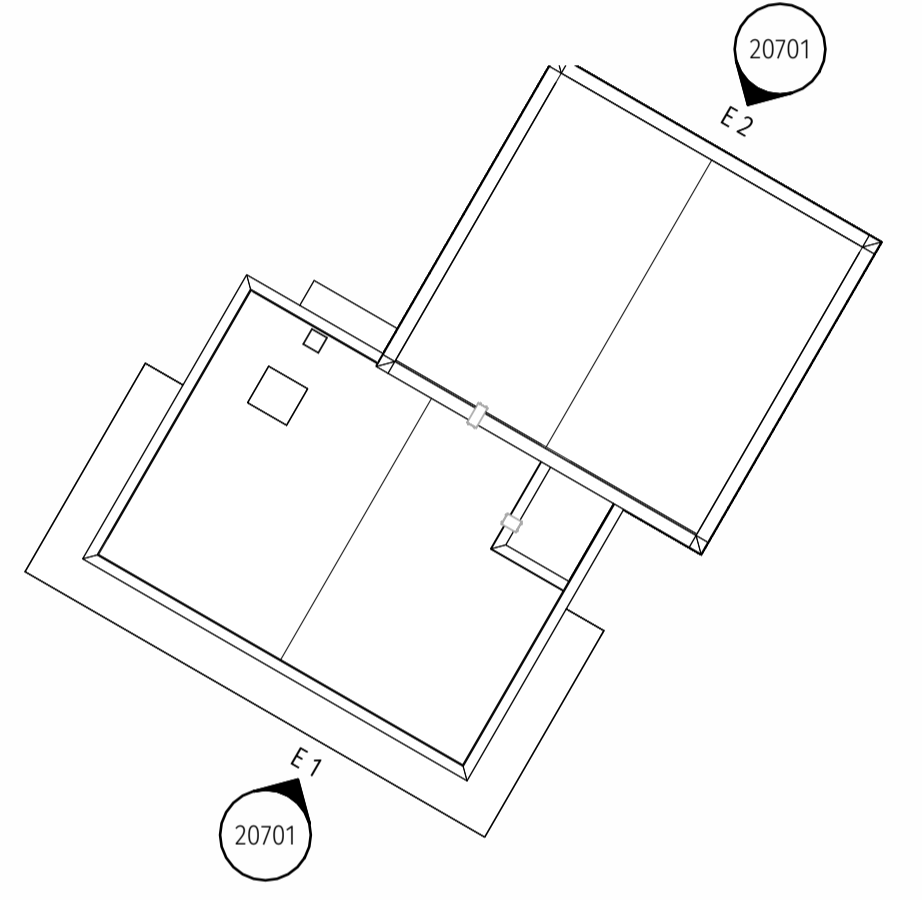


ELEVATION MATERIAL LEGEND


- 
Aluminium Polyester Powder Coated Rainscreen Cladding Panels - Varied depths
 Colour : Pale Green & Limestone
- 
Limestone Rainscreen Cladding Panels
 Colour : Natural Limestone
- 
Facing Brickwork
 Colour : Mixed buff/red brick to Match Theatr Clwyd
- 
Exposed Steelwork
 Colour: Deep red to match Theatr Clwyd exposed steelwork
- 
Brise Soleil Aluminium Louvres
 Colour : Deep red to match Theatr Clwyd exposed steelwork
- 
Entrance Canopy & Flank Walls
 Colour coated metal cladding
 Colour : Mid Grey RAL 7001

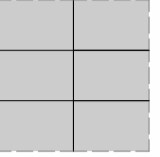


1 | South-West Elevation
SCALE: 1:100

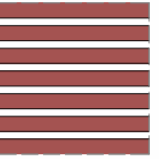

3 | Key Plan - Elevations
SCALE: 1:500

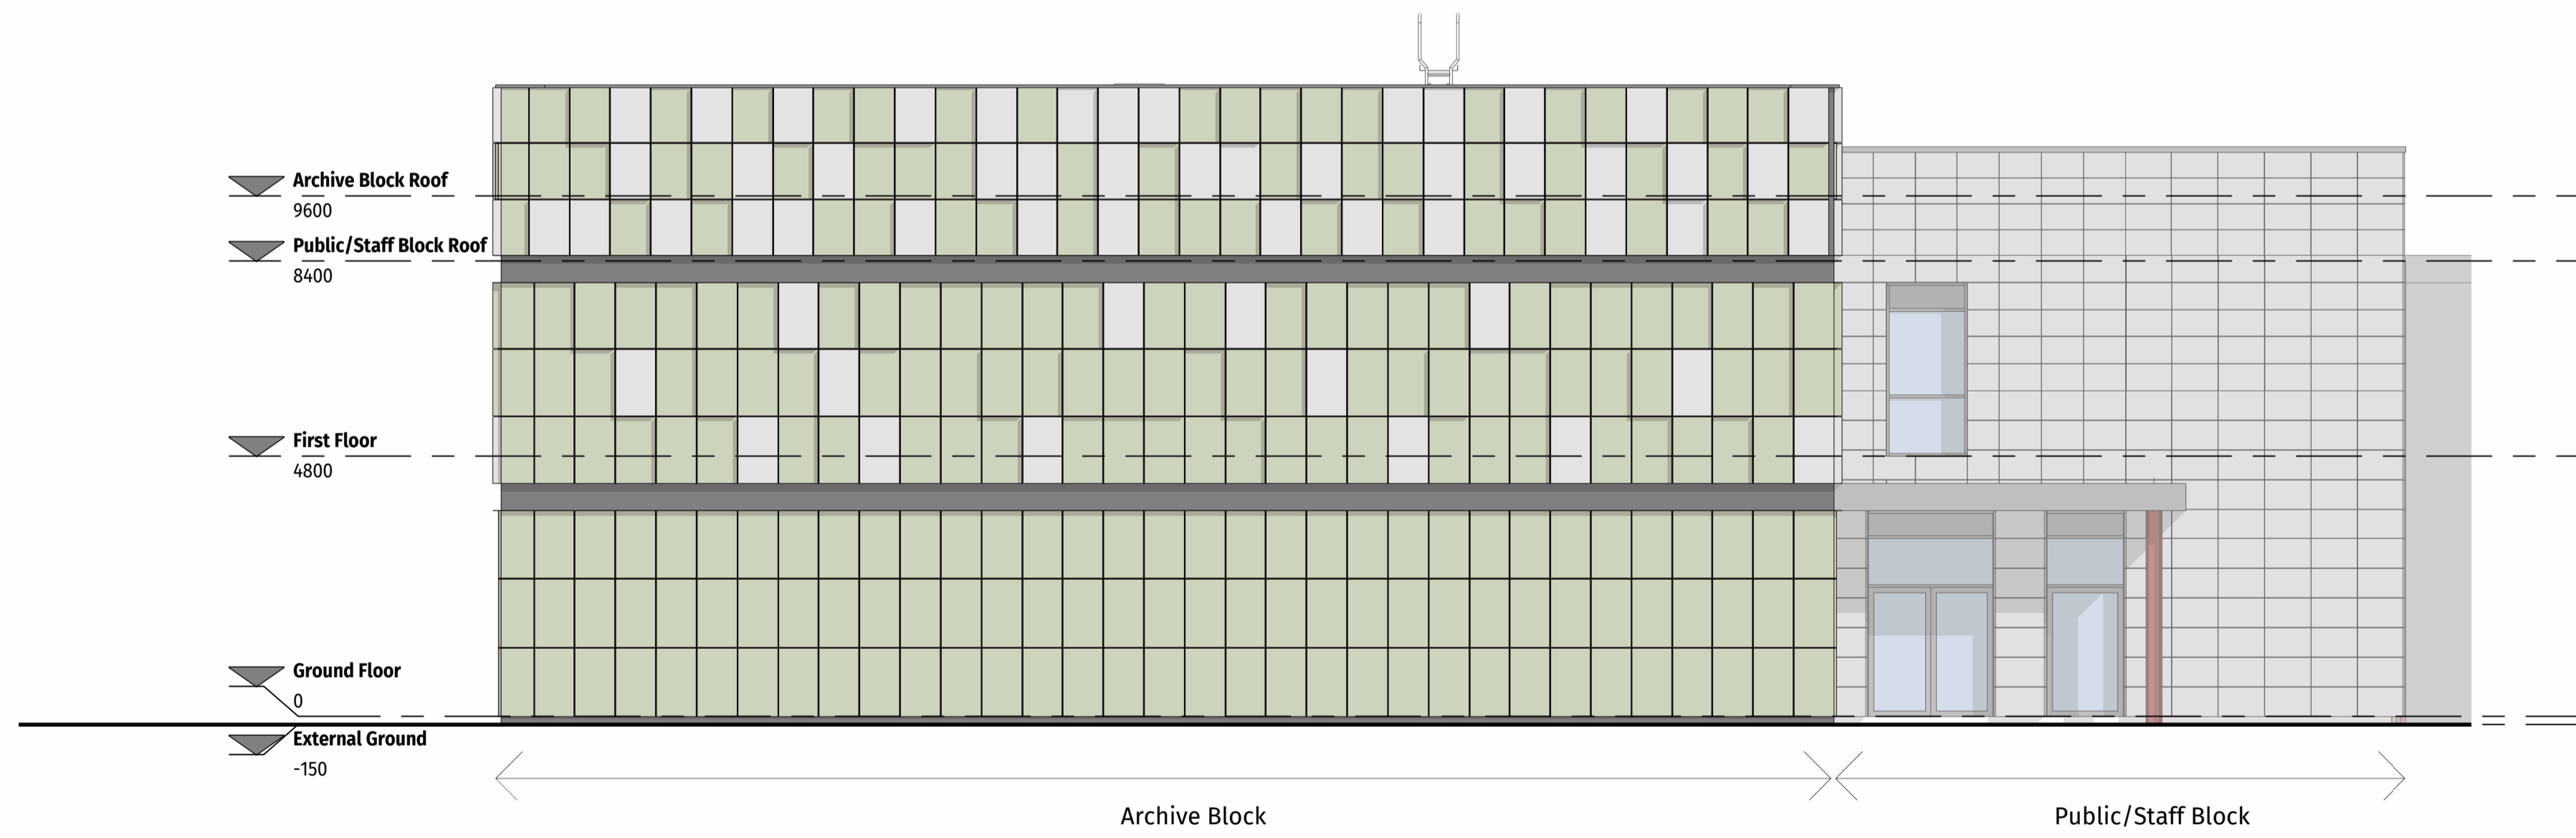

2 | North-East Elevation
SCALE: 1:100

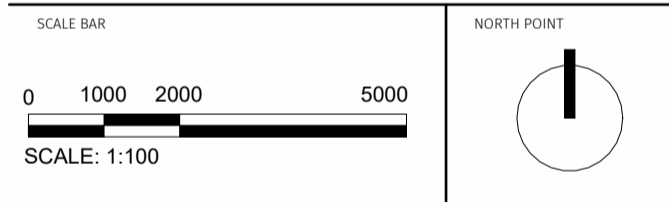

Rev	Date	Description	By	CHK
P04	21.04.26	Amended elevations tags, added north point	NL	GT
P03	20.04.26	Added material legend	NL	GT
P02	31.03.26	Revised layout	AV	GT
P01	06.02.26	First Issue for Stage Approval	RA	GT

INFORMATION

DB3

ABERYSTWYTH
 30 Heol Y Wig, Aberystwyth, Ceredigion, SY23 2LN
 Tel: 01970 624688 www.db3group.com



CLIENT
Wynne Construction

PROJECT
Joint Archives Facility

TITLE
Proposed Elevations

CREATION DATE	SCALE @ AT	CON	CHK	APP	SUB
04.02.2026	As Indicated	RA	GT	GT	SA

CLIENT SHEET NO.
JAF - DB3 - XX - ZZ - DR - A - 2071

DB3 SHEET NO.
18947 - DB3 - B01 - XX - DR - A - 20701

PROJECT NO/OBJECTOR/ZONE/LEVEL/TYPE/ROLE/NUMBER

REVISION
P04

© COPYRIGHT: ALL RIGHTS RESERVED.
 THIS INFORMATION IS THE PROPERTY OF WYNNE CONSTRUCTION. ANY OTHER REUSE OR REPRODUCTION OF THIS INFORMATION IS STRICTLY PROHIBITED.
 THE DRAWING OR INFORMATION MUST NOT BE USED FOR CONSTRUCTION UNLESS EXPRESSLY ISSUED FOR CONSTRUCTION.
 DO NOT SCALE OFF DRAWINGS. USE DIMENSIONS SHOWN.

PLOT DATE: 04/02/2026 11:42:09