
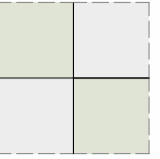




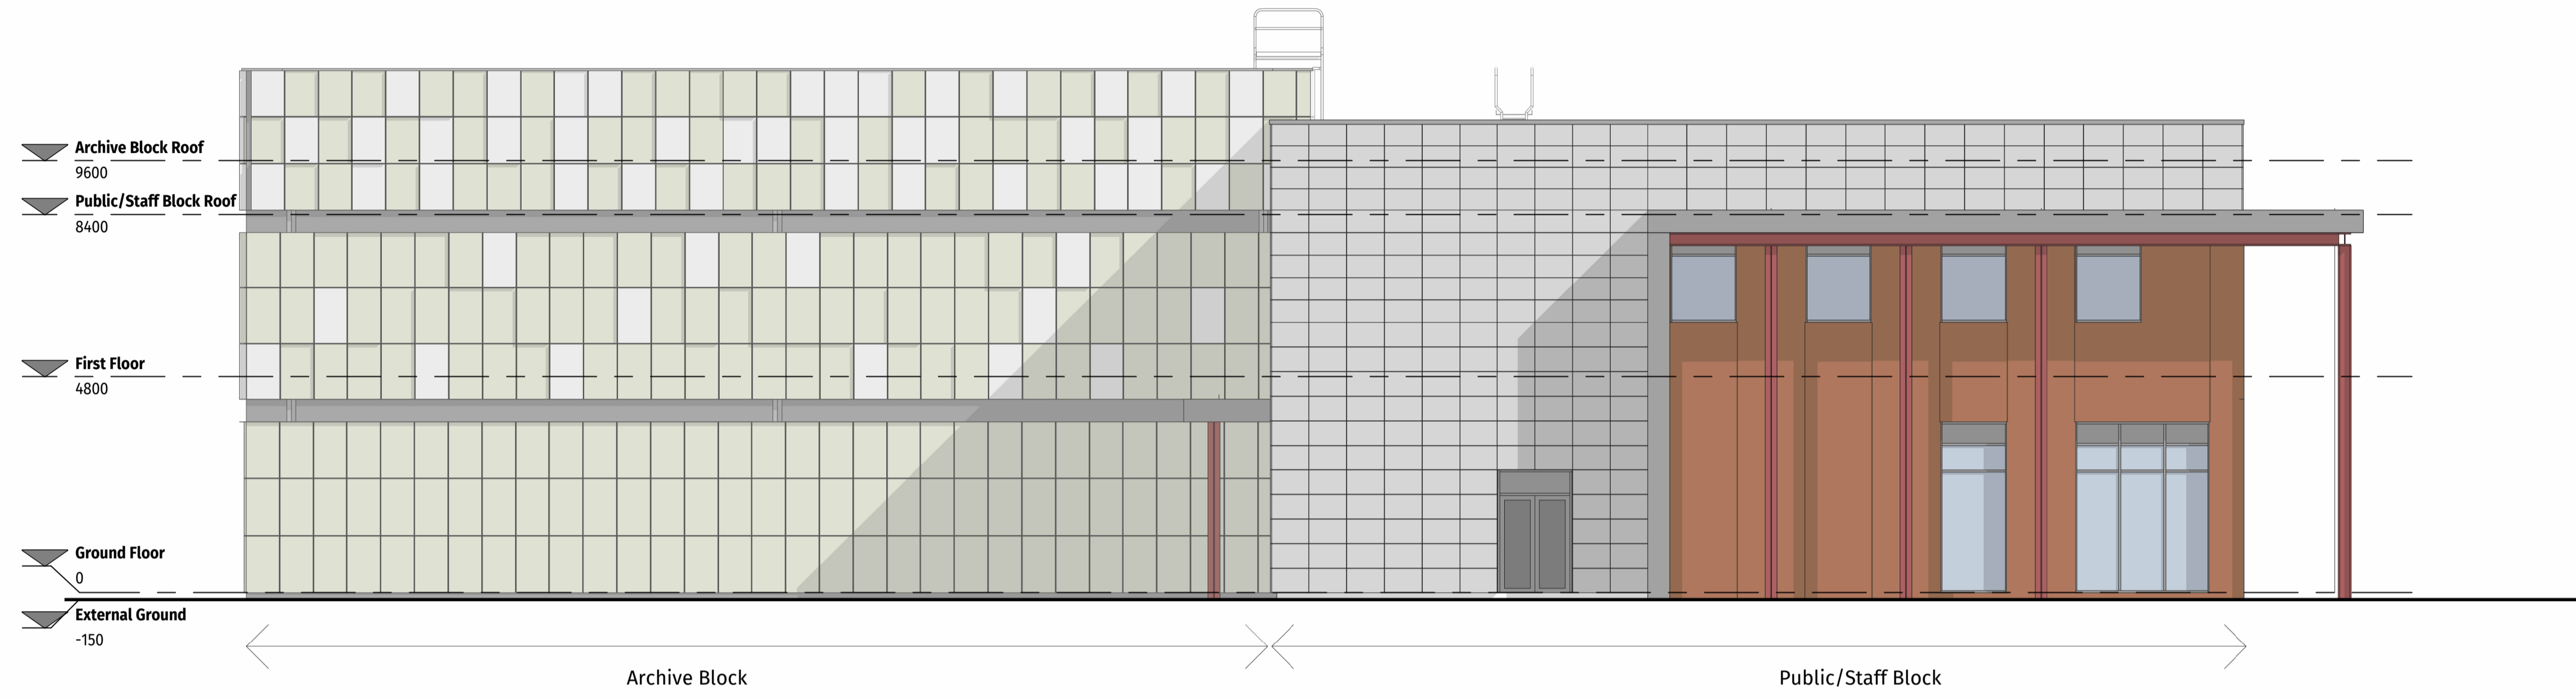



ELEVATION MATERIAL LEGEND

- 
Aluminium Polyester Powder Coated Rainscreen Cladding Panels - Varied depths
 Colour : Pale Green & Limestone
- 
Limestone Rainscreen Cladding Panels
 Colour : Natural Limestone
- 
Facing Brickwork
 Colour : Mixed buff/red brick to Match Theatr Clwyd
- 
Exposed Steelwork
 Colour: Deep red to match Theatr Clwyd exposed steelwork
- 
Brise Soleil Aluminium Louvres
 Colour : Deep red to match Theatr Clwyd exposed steelwork
- 
Entrance Canopy & Flank Walls
 Colour coated metal cladding
 Colour : Mid Grey RAL 7001

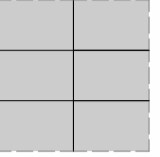


3 | North-West Elevation

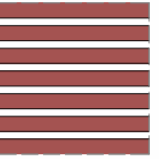SCALE: 1:100

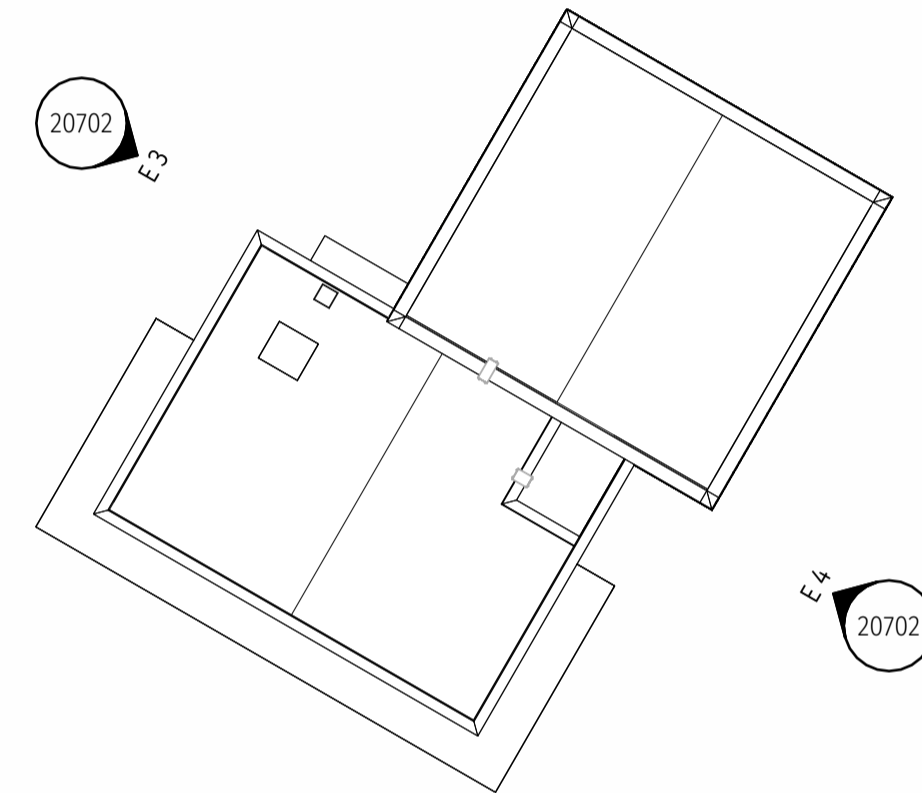


6 | Key Plan - Side Elevations

SCALE: 1:500

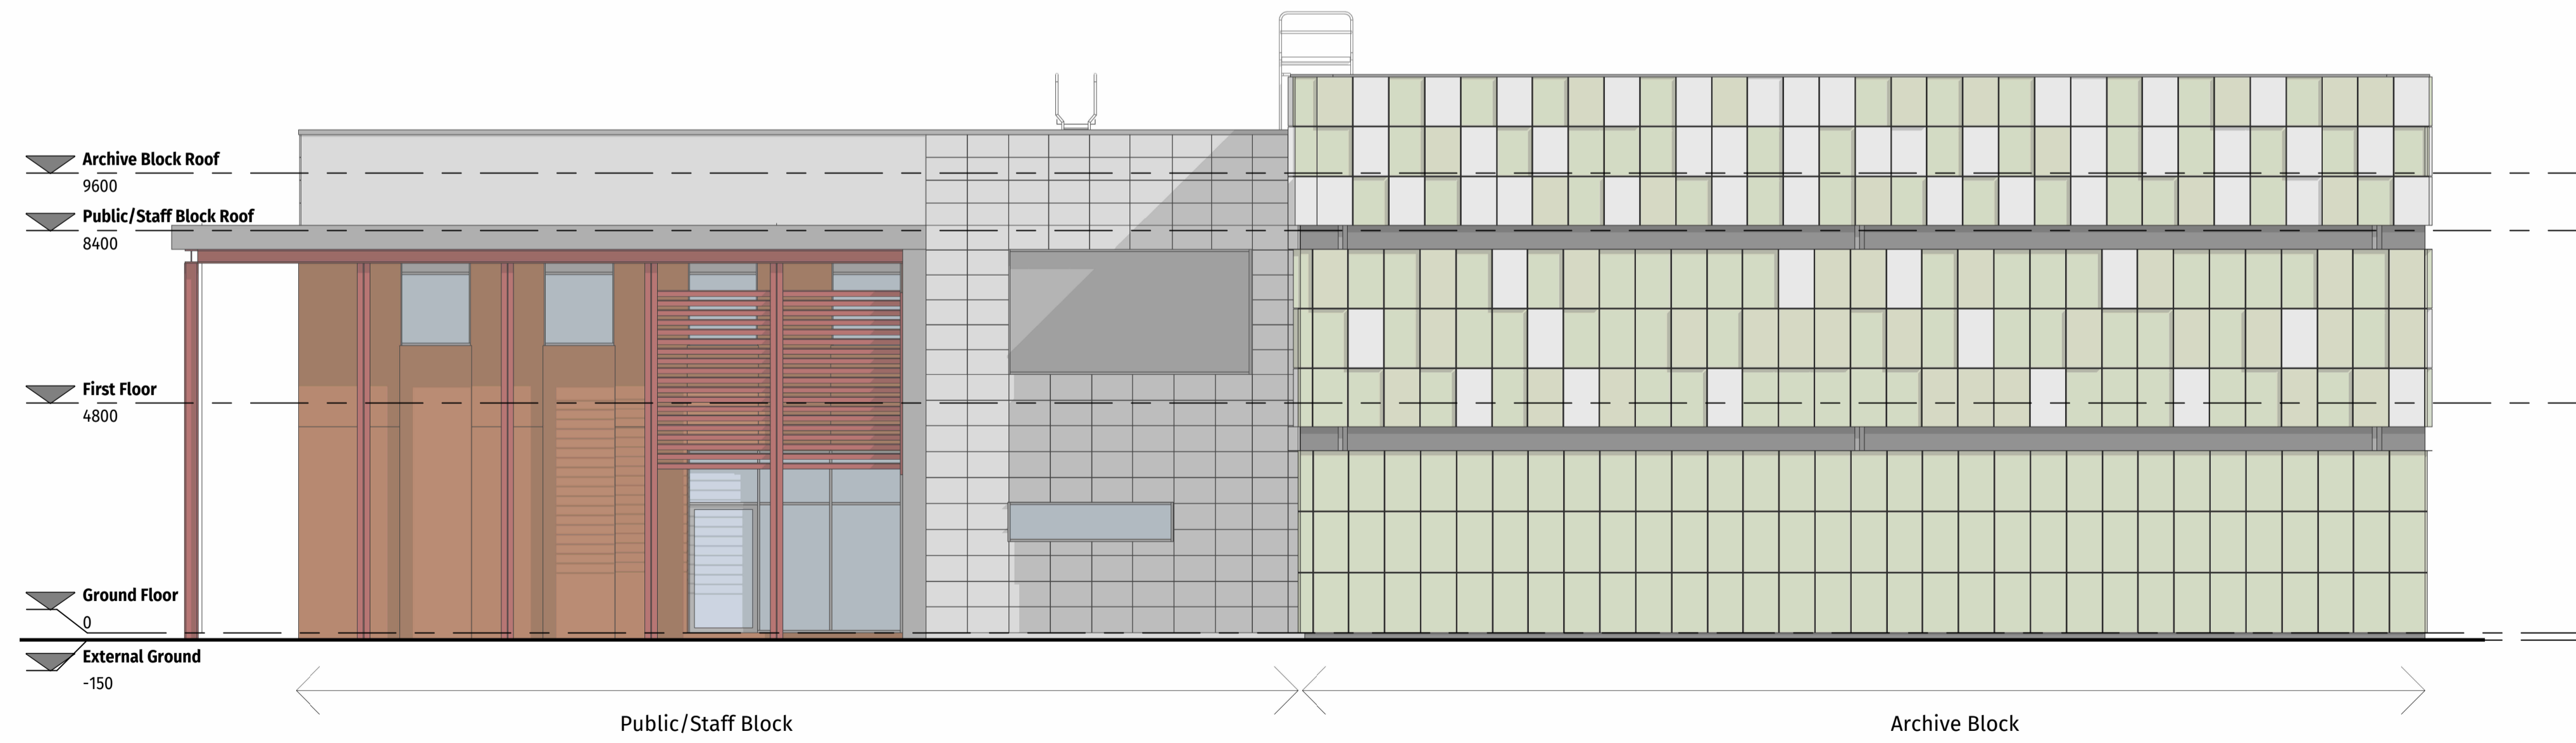


4 | South-East Elevation

SCALE: 1:100

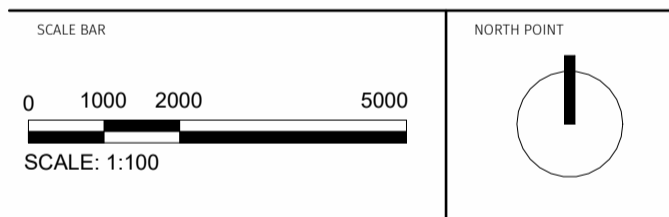

Rev	Date	Description	By	CHK
P03	21.04.26	Amended elevations tags, added north point	NL	GT
P02	20.04.26	Added louvres above door and material legend	NL	GT
P01	31.03.26	First Issue	AV	GT

INFORMATION

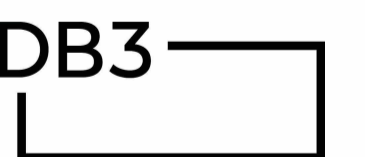

ABERYSTWYTH

30 Heol Y Wig, Aberystwyth, Ceredigion, SY23 2LN
 Tel: 01970 624688 www.db3group.com



CLIENT
 Wynne Construction

PROJECT
 Joint Archives Facility

TITLE
 Proposed Side Elevations

CREATION DATE	SCALE @ A1	DRN	CHK	APP	SUB
04.02.2026	As Indicated	BA	GT	GT	SA

CLIENT SHEET NO.
JAF - DB3 - XX - ZZ - DR - A - 2072

DB3 SHEET NO.
18947 - DB3 - B01 - XX - DR - A - 20702

PROJECT NO/OBJECTOR/ZONE/LEVEL/TYPE/ROLE/NUMBER
18947 - DB3 - B01 - XX - DR - A - 20702

REVISION
P03

© COPYRIGHT. ALL RIGHTS RESERVED.
 THIS DOCUMENT IS THE PROPERTY OF WYNNE CONSTRUCTION. ANY OTHER REUSE OR REPRODUCTION WITHOUT THE WRITTEN PERMISSION OF WYNNE CONSTRUCTION IS STRICTLY PROHIBITED.
 THE DRAWING OR INFORMATION HEREIN MAY BE USED FOR CONSTRUCTION UNLESS EXPRESSLY ISSUED FOR CONSTRUCTION.
 DO NOT SCALE OFF DRAWINGS. USE DIMENSIONS SHOWN.