



Ordnance Survey, (c) Crown Copyright 2021. All rights reserved. Licence number 100022432

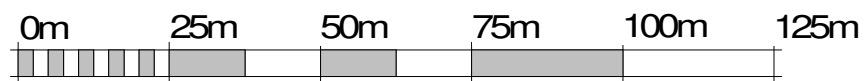

SCALE 1:1250 @A3

Client's Logo :

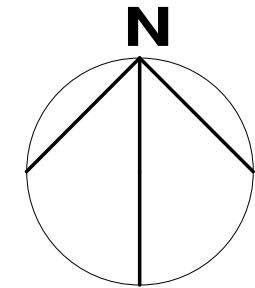

KEY
— SITE BOUNDARY

Rev	Date	Description	By
P06	03/08/21	Application boundary line amended	WW
P05	02/08/21	Planning Issue	WW
P04	05/07/21	General amendments to stores & corridors to comply with fire standards	WW
P03	10/04/21	Design revised to suit recent comments	WW
P02	28/03/21	General amendments to layout / design	WW
P01	26/03/21	Site location plan issued for comment	WW

This drawing is copyright © Chapter 3 Architects Ltd.
 This drawing should not be scaled. If in doubt, ASK.
 All dimensions to be verified prior to construction/manufacture.
 Report any discrepancies on this document to the Architect.
 This document is to be read in conjunction with associated models, specifications and any further related consultants documents



Chapter 3 Architects Ltd, 15 Neptune Court,
 Vanguard Way, Cardiff, UK, CF24 5PJ.
 07887 661147
 Chapter 3 Architects, Limited Company Reg No. 12295217 (England and Wales)

Project Title:
St David's College
 Ty-Gwyn Rd, Cardiff, CF23 5QD

Drawing Title:
Site Location Plan

Drawn By: **WW** Checked by: **GL**

Project ref: **1001** Scale: **1 : 1250** original paper size of A3

Revision: **P06** Revision Date: **03/08/21**

Status: **SO** Suitability Description: **Work in Progress**

Project	Originator	Volume	Level	Type	Role	Number
1001	C3A	V01	00	DR	A	01003