

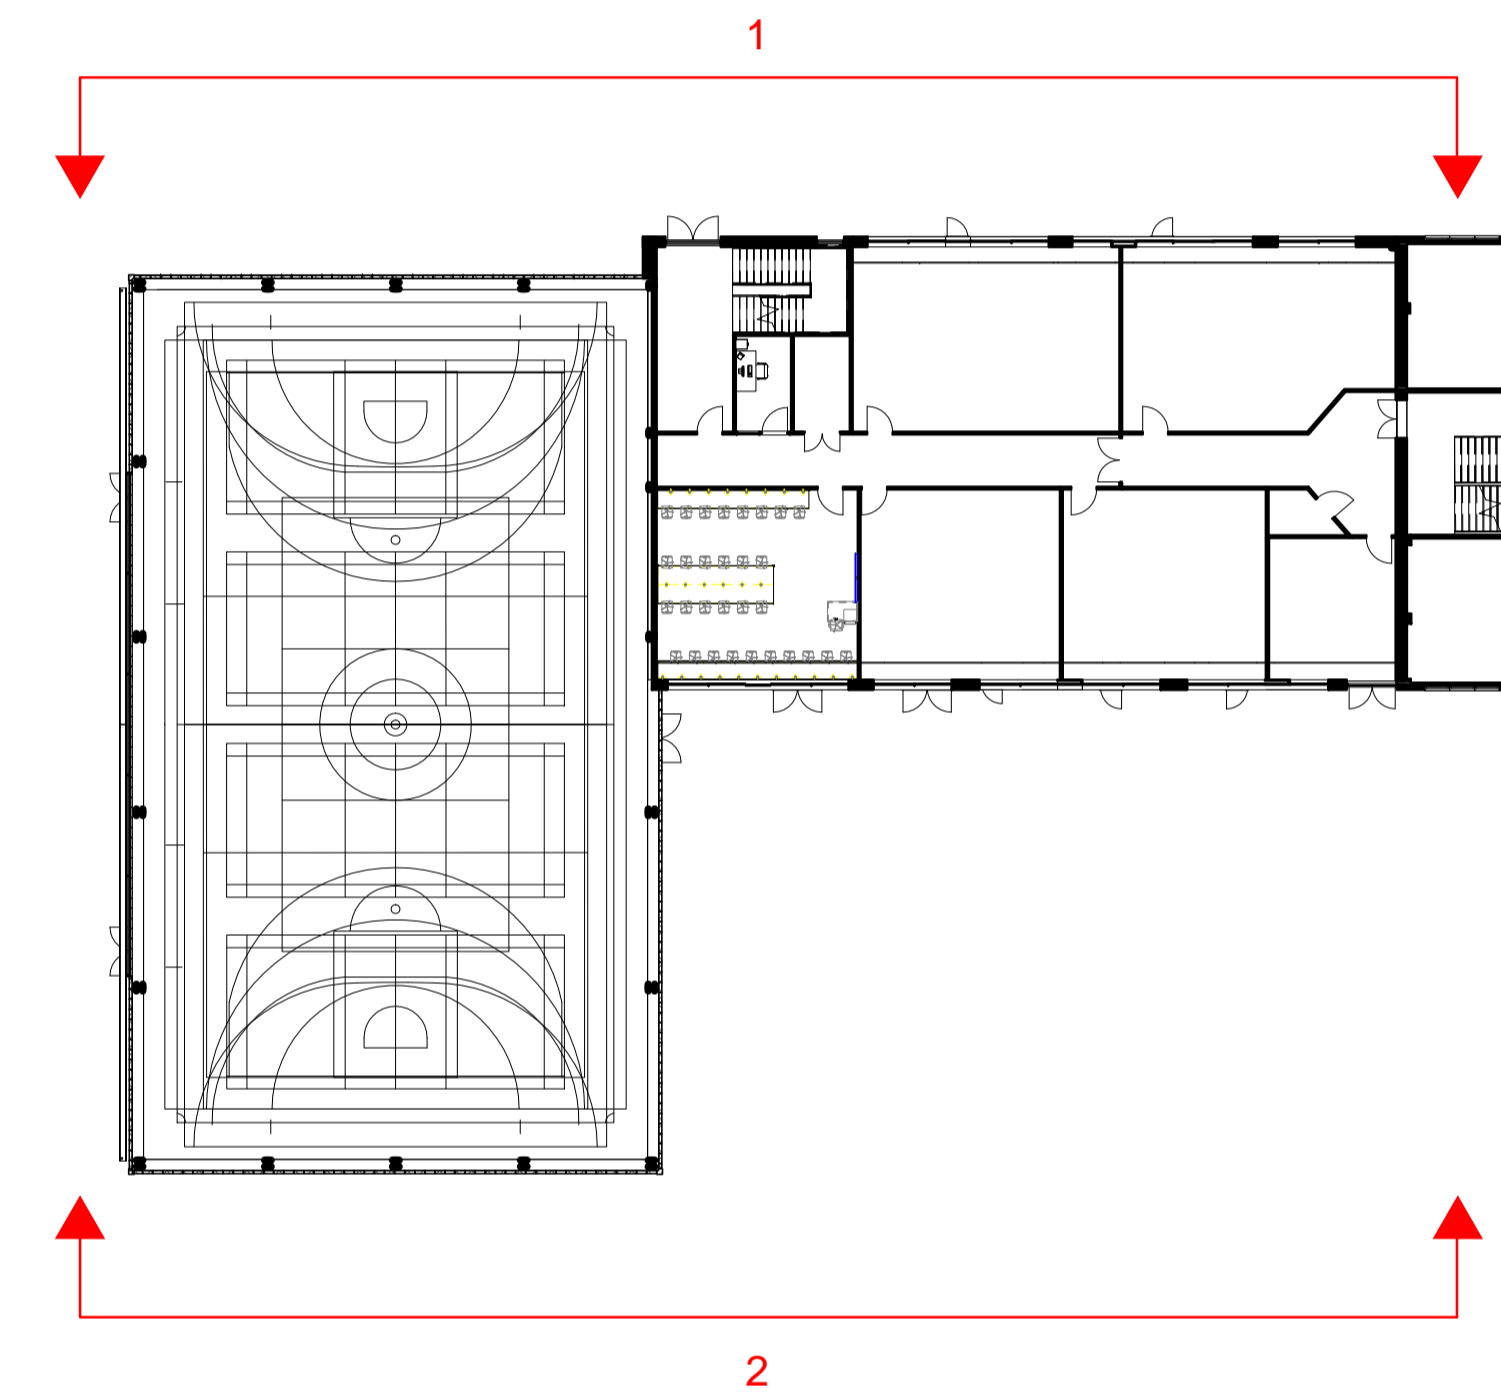


1 Sports, IT & Business Block - North
1:100

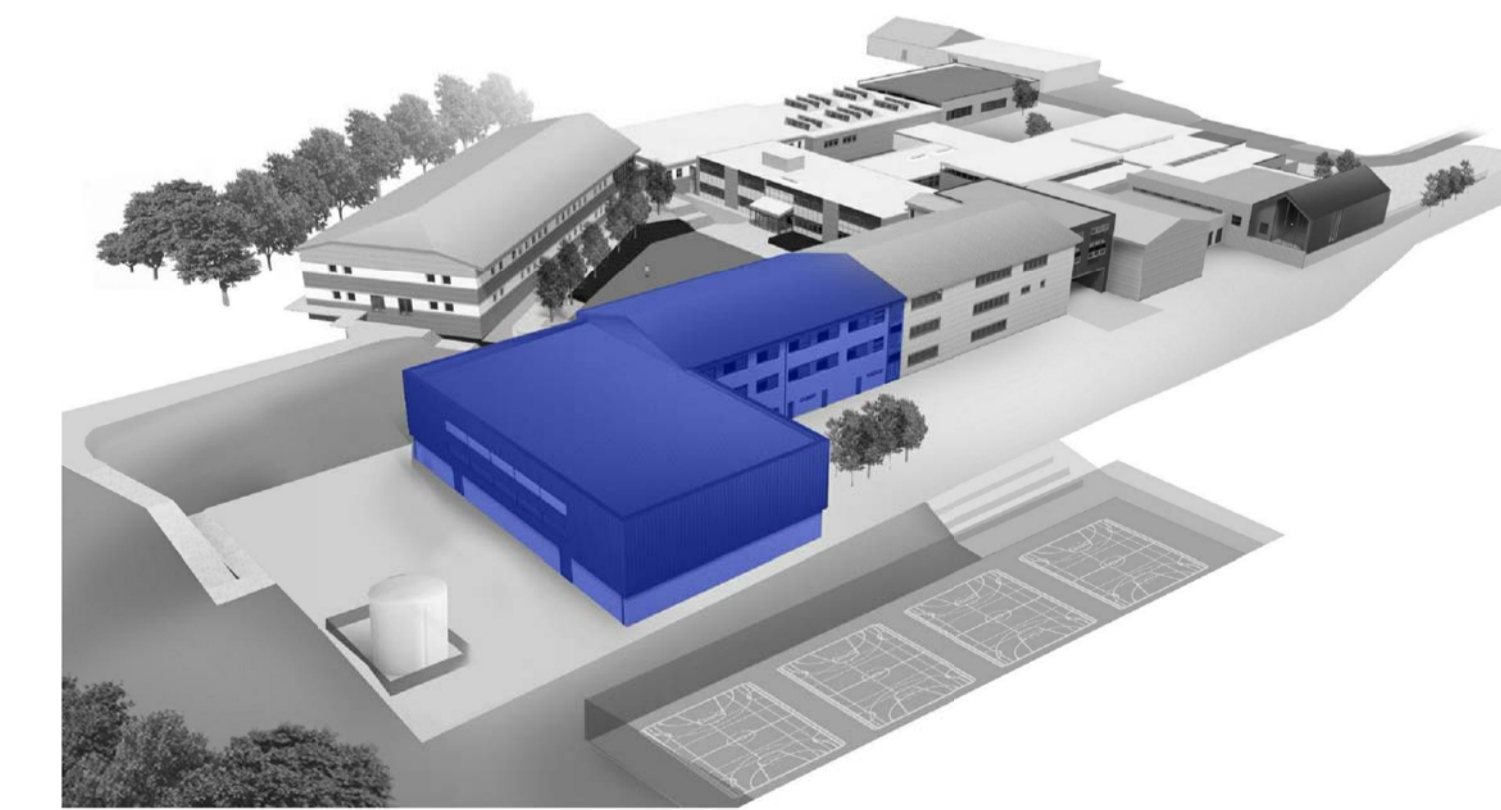

2 Sports, IT & Business Block - South
1:100

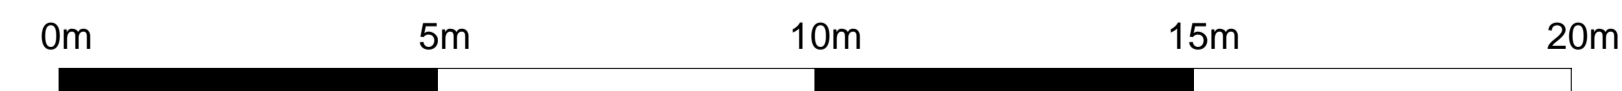

Rev	Description	Drawn	Checked	Date Issued
01	Issue	JJ	JJ	04/12/18
02	Approved Following Feedback from V&G	JJ	JJ	13/12/18
03	Stage 2 Final Issue	JJ	JJ	11/01/19
04	Start PAC Issue	JJ	JJ	18/01/19
05	PAC Issue	JJ	JJ	25/01/19

DO NOT SCALE. Use figured dimensions only. The contractor is requested to check all dimensions before the work is put in hand. © All copyrights Austin-Smith Lord LLP.	Drawn	JJ	Austin-Smith Lord LLP Architects Designers Planners Landscape Architects
This drawing must only be used for the purpose for which it is supplied and its contents must not be reproduced for any purpose without written permission. No areas indicated, or areas calculated from this drawing should be used for valuation purposes or as the basis for development contracts. Austin-Smith Lord LLP is a limited liability partnership registered in England & Wales. Number: 06315362	Date	JAN 2019	Port Of Liverpool Building Pier Head, Liverpool L3 1BY t +44 (0)151 227 1083
	Scale @ A1	As Indicated	
	Status	S2	e liverpool@austinsmithlord.com Drawings and models generated by Austin-Smith Lord LLP BIM using AutoDesk Revit

Austin-Smith: Lord		
Project Ysgro Bro Morgannwg		
Description Proposed Sports, IT & Business Block Elevations Sheet 1		
Job No. 318052	Drawing No. YBM-ASL-30-ZZ-DR-A-0253	Revision P5