

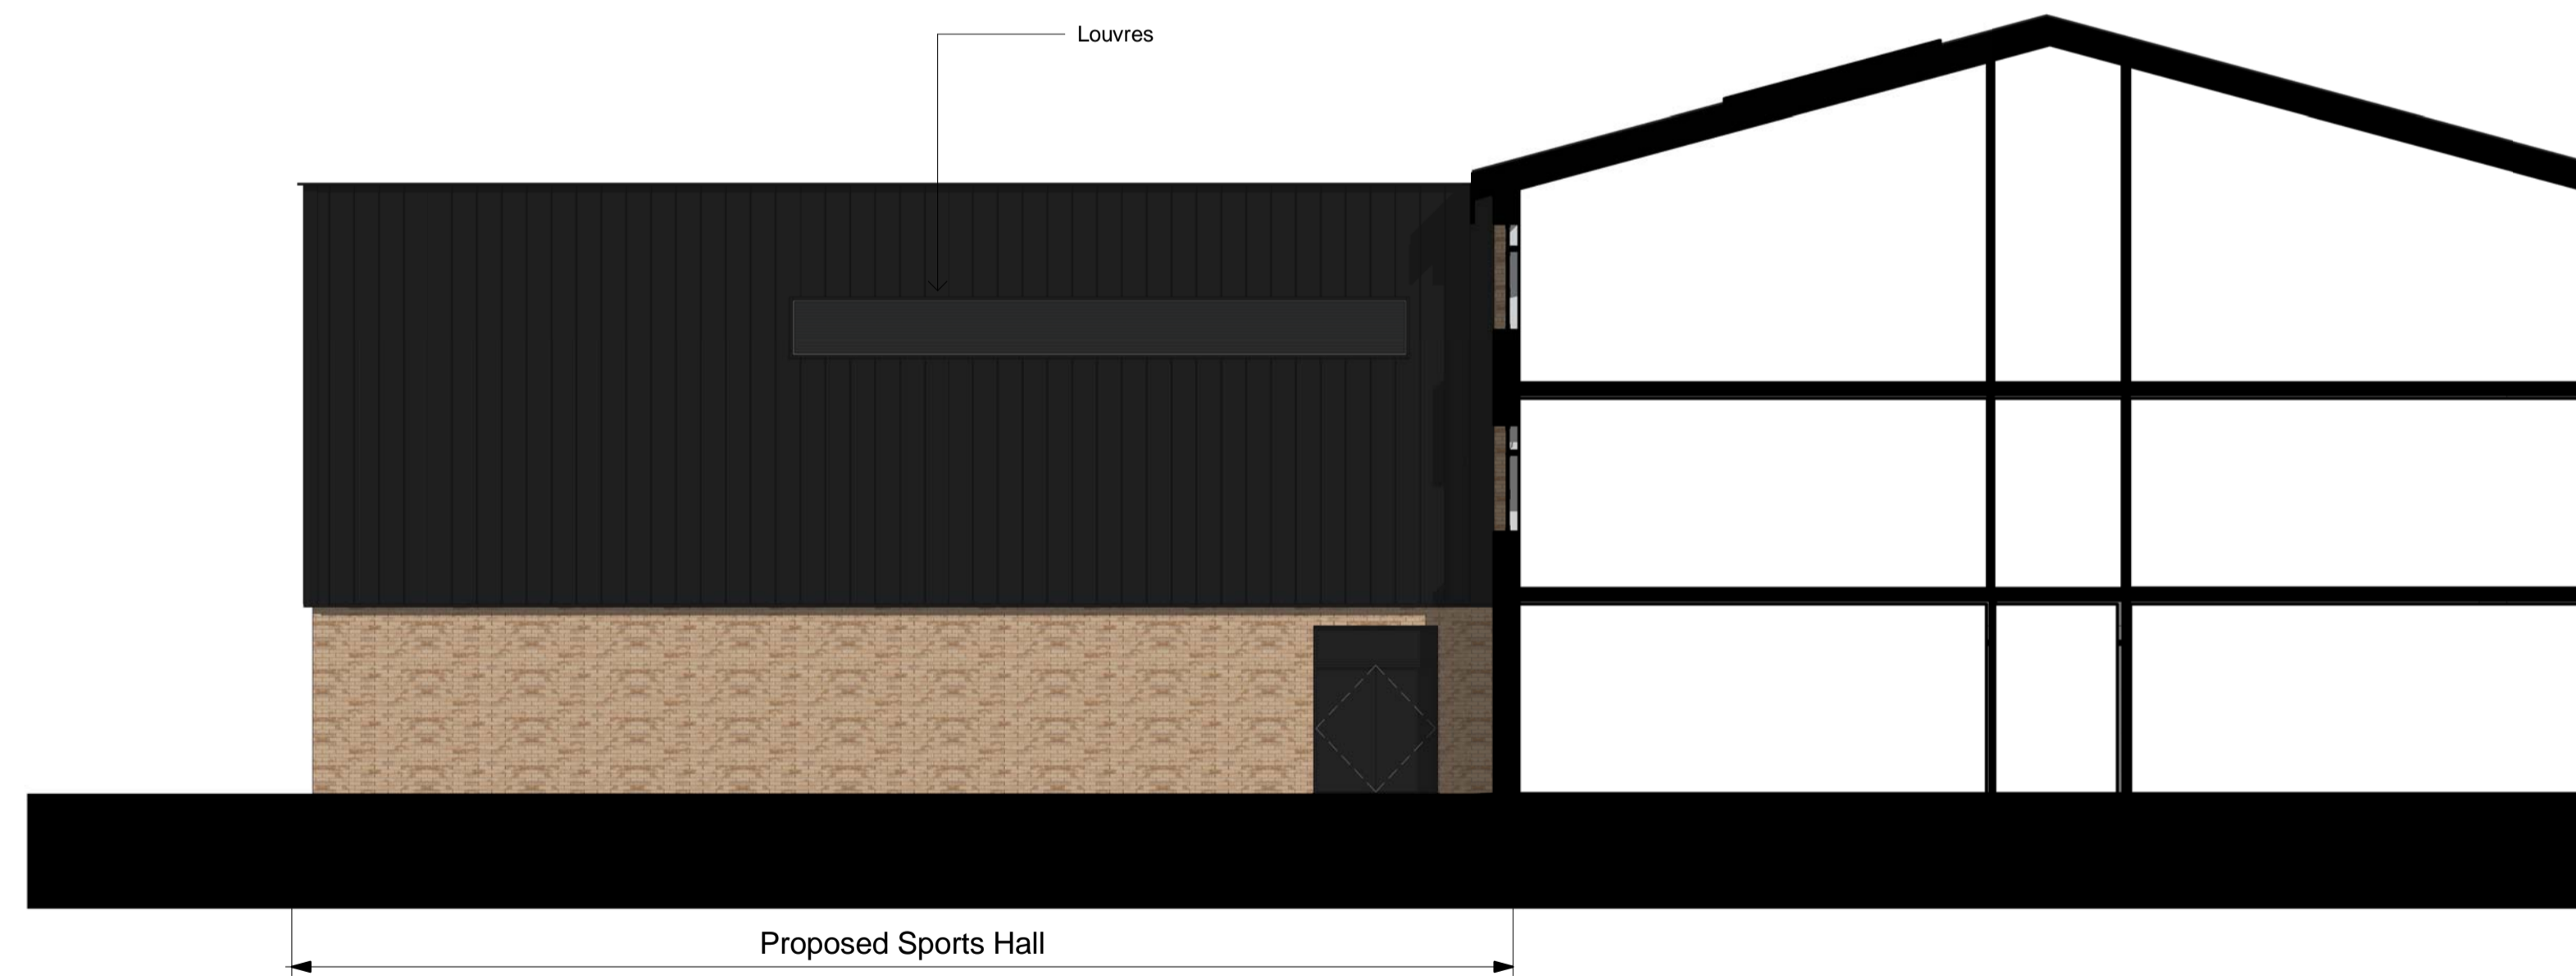


1 Sports, IT & Business Block - West
1:100

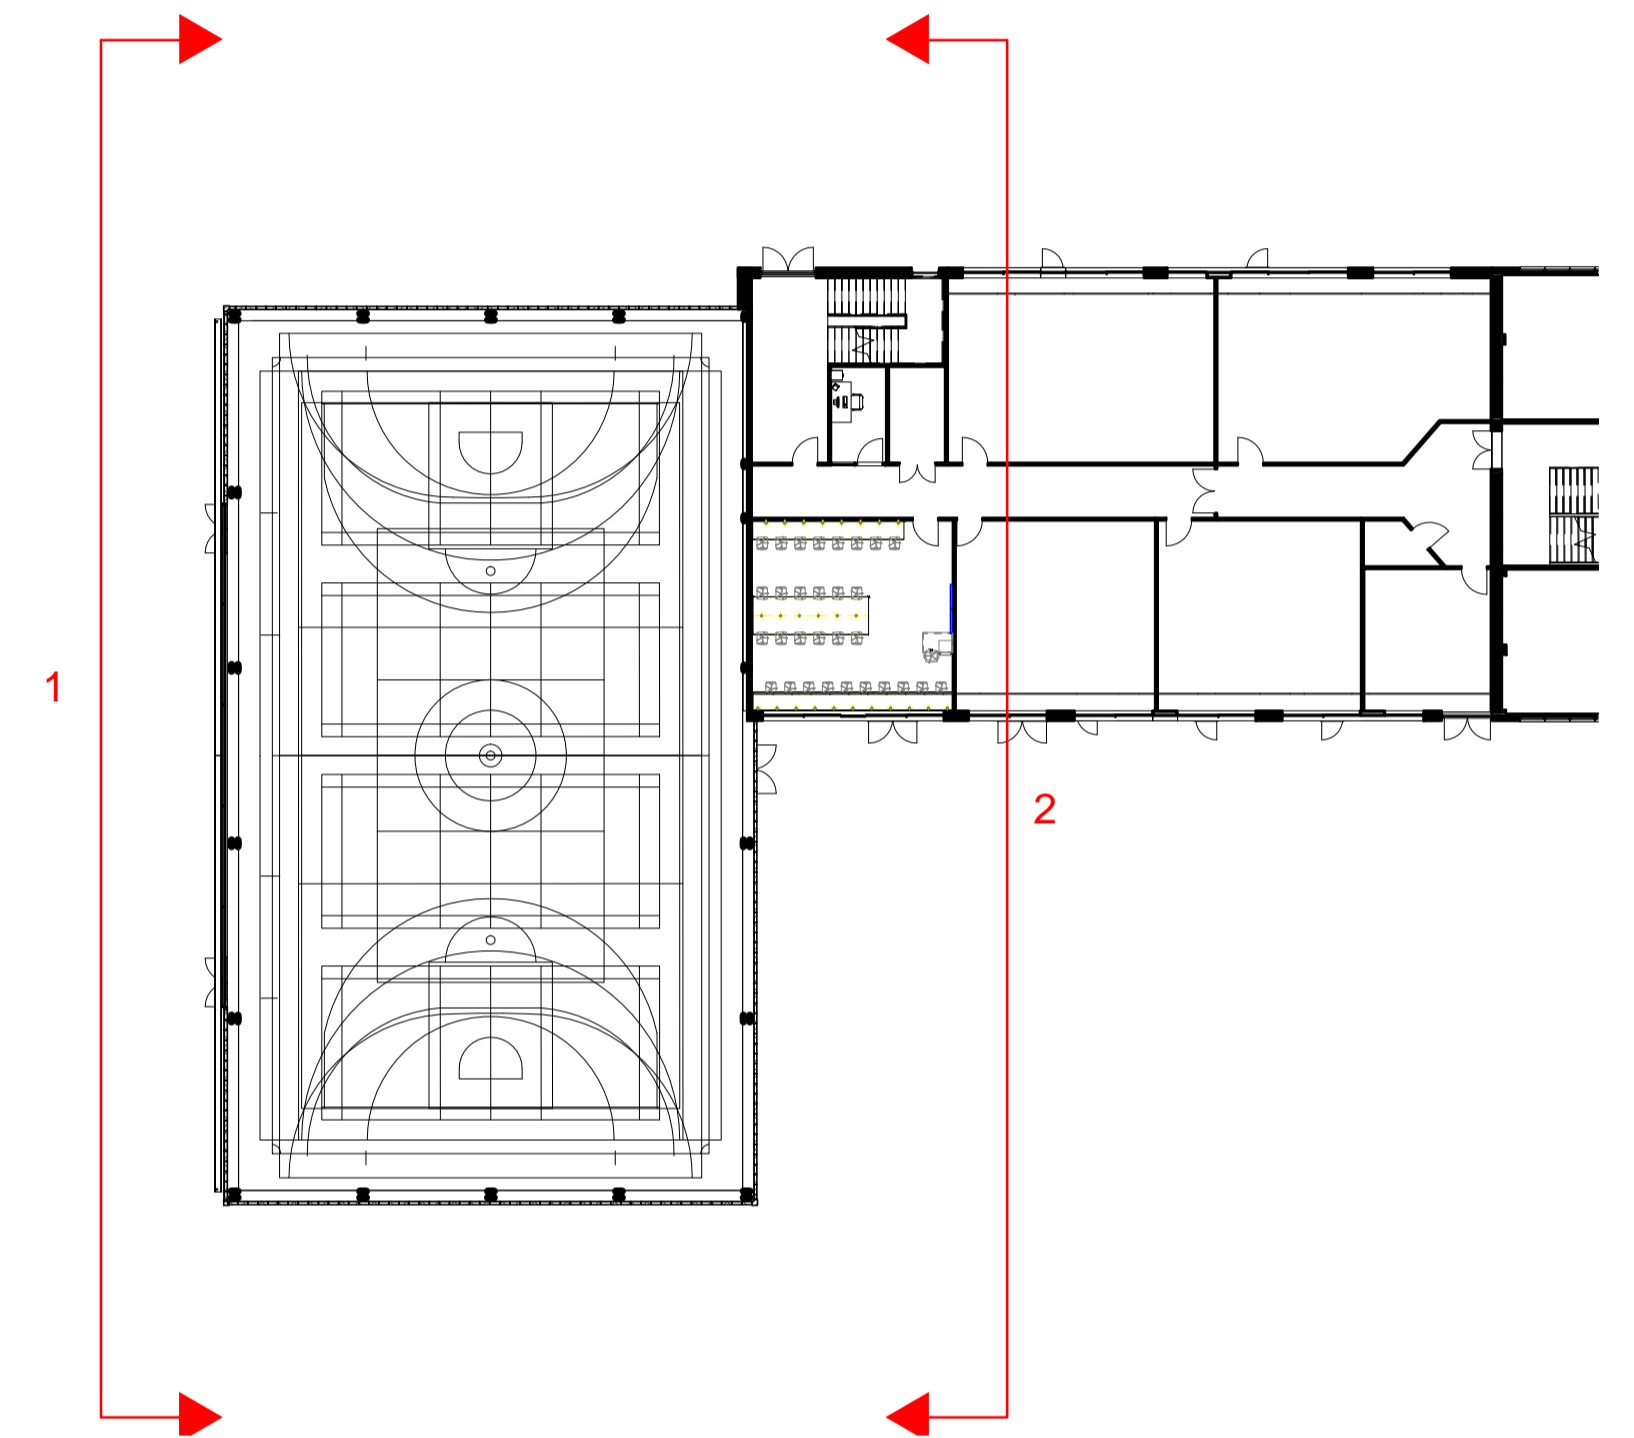

2 Sports, IT & Business Block - East
1:100

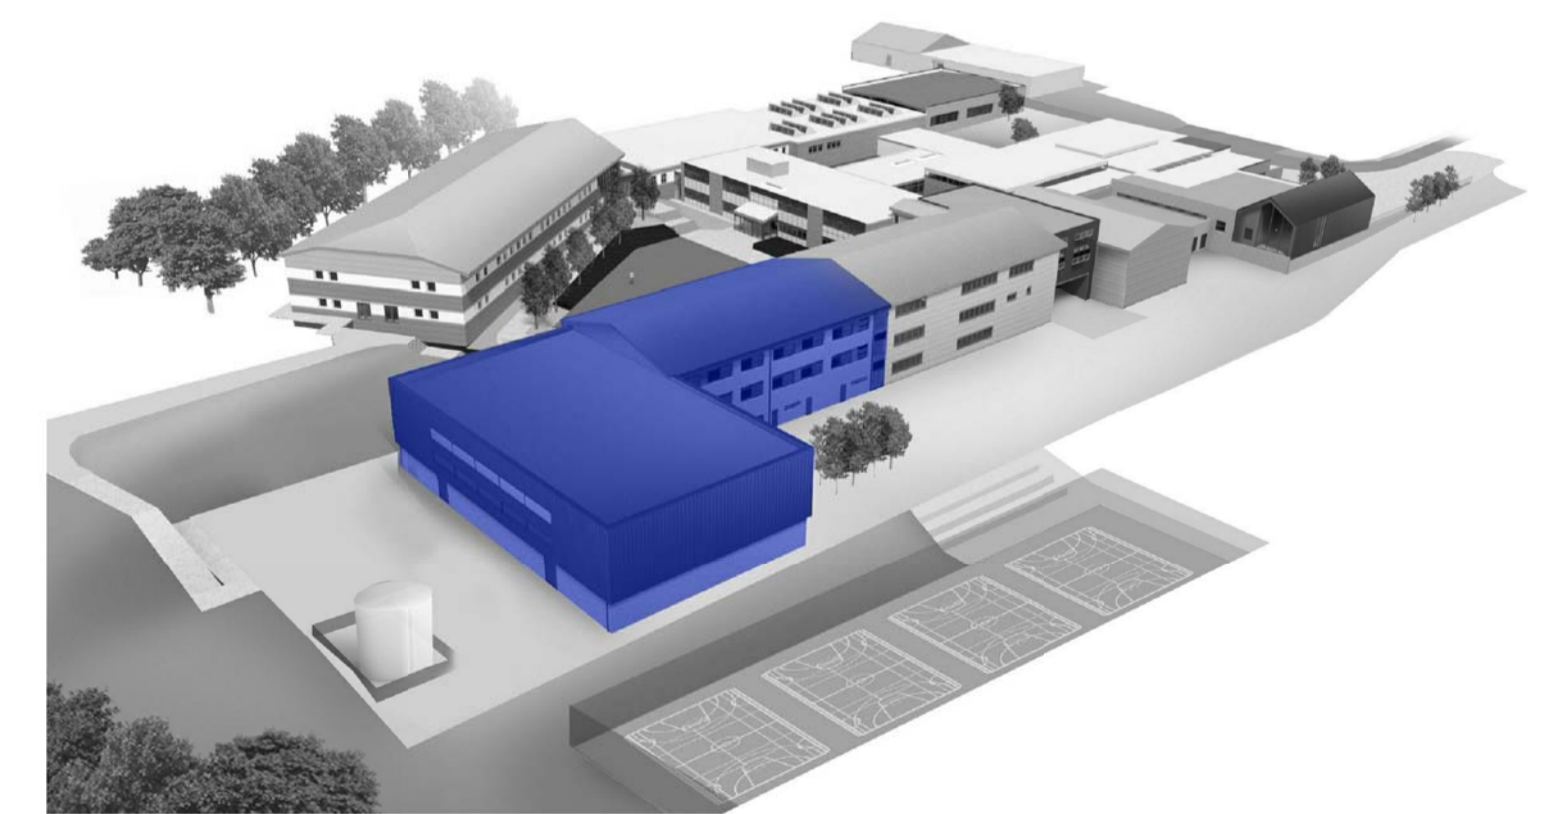

Rev	Description	Drawn	Checked	Date Issued
01	Issue	JW	JW	04/12/18
02	Approved Following Feedback from V&G	JW	JW	13/12/18
03	Stage 2 Final Issue	JW	JW	11/01/19
04	Final PAC Issue	JW	JW	18/01/19
05	PAC Issue	JW	JW	25/01/19

DO NOT SCALE. Use figured dimensions only. The contractor is requested to check all dimensions before the work is put in hand. © All copyrights Austin-Smith Lord LLP. This drawing must only be used for the purpose for which it is supplied and its contents must not be reproduced for any purpose without written permission. No areas indicated, or areas calculated from this drawing should be used for valuation purposes or as the basis for development contracts. Austin-Smith Lord LLP is a limited liability partnership registered in England & Wales. Number: 00313562

Drawn: JJ
Date: JAN 2019
Scale @ A1: As Indicated
Status: S2
e: liverpool@austinsmithlord.com
Drawings and models generated by Austin-Smith Lord LLP BIM using AutoDesk Revit

Austin-Smith: Lord
Project: Ysgol Bro Morgannwg
Description: Proposed Sports, IT & Business Block Elevations Sheet 2
Job No: 318052
Drawing No: YBM-ASL-30-ZZ-DR-A-0254
Revision: P5