

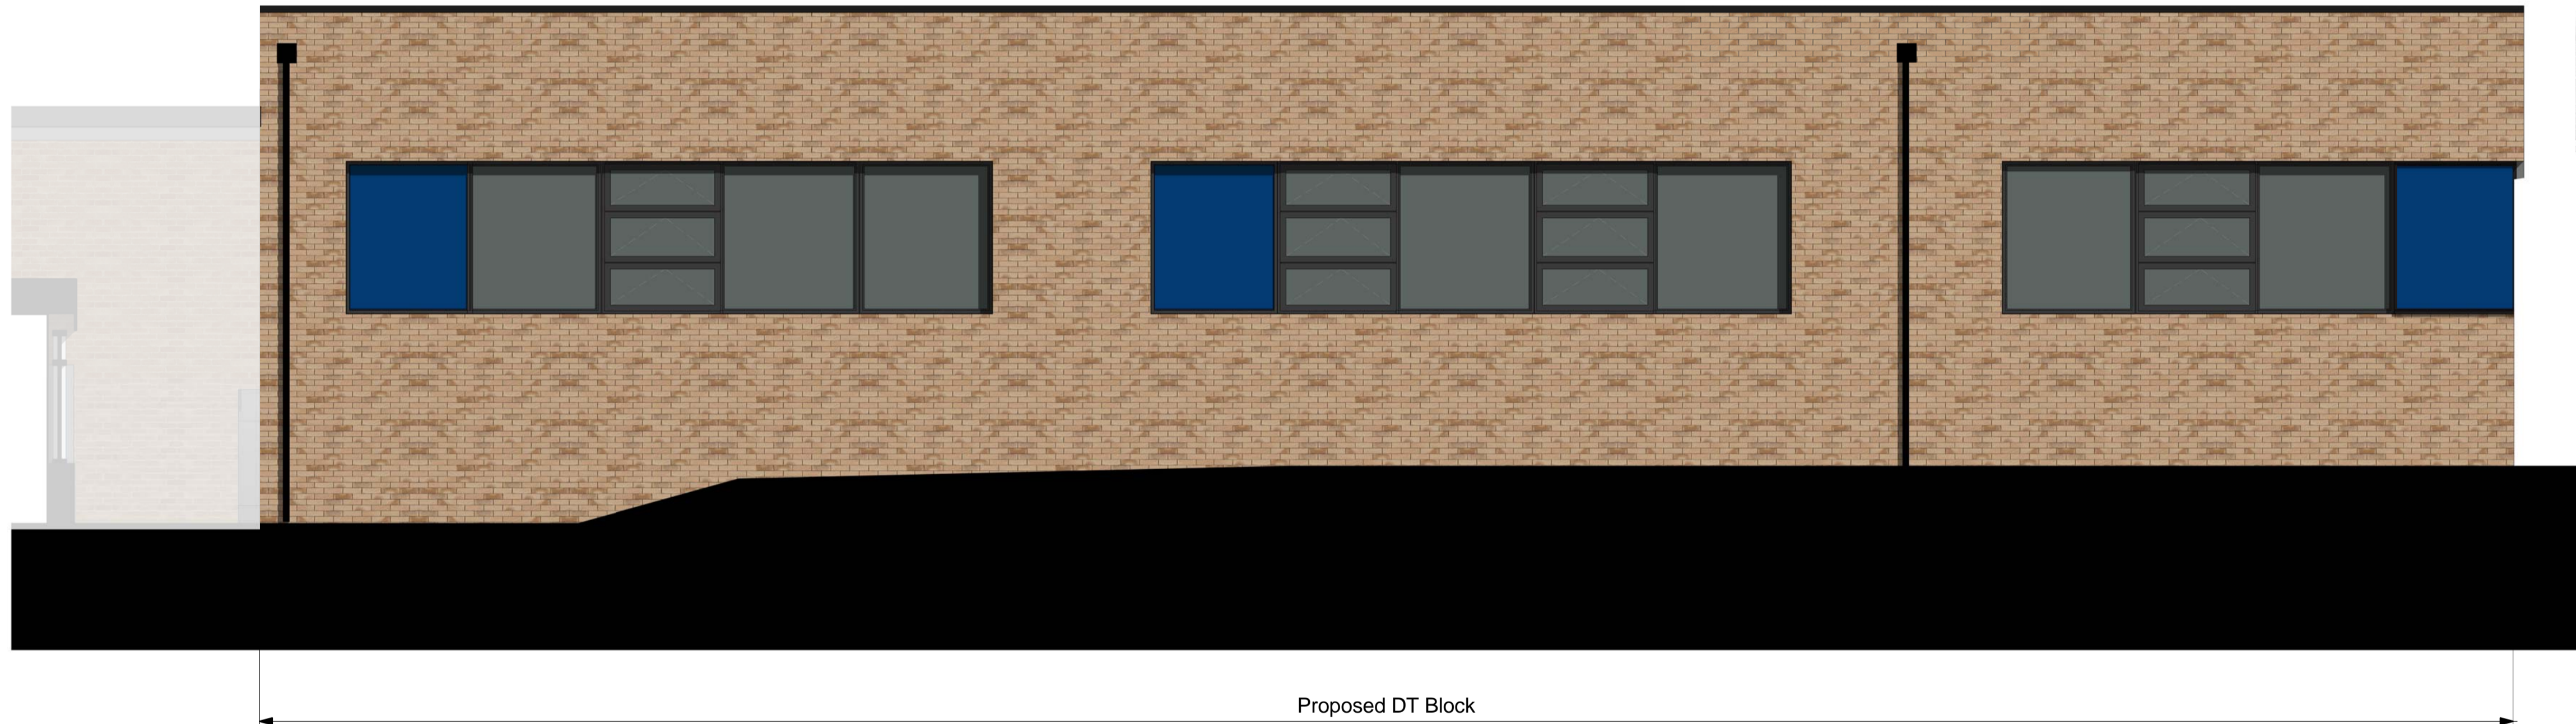


1 DT Block - East
1:50

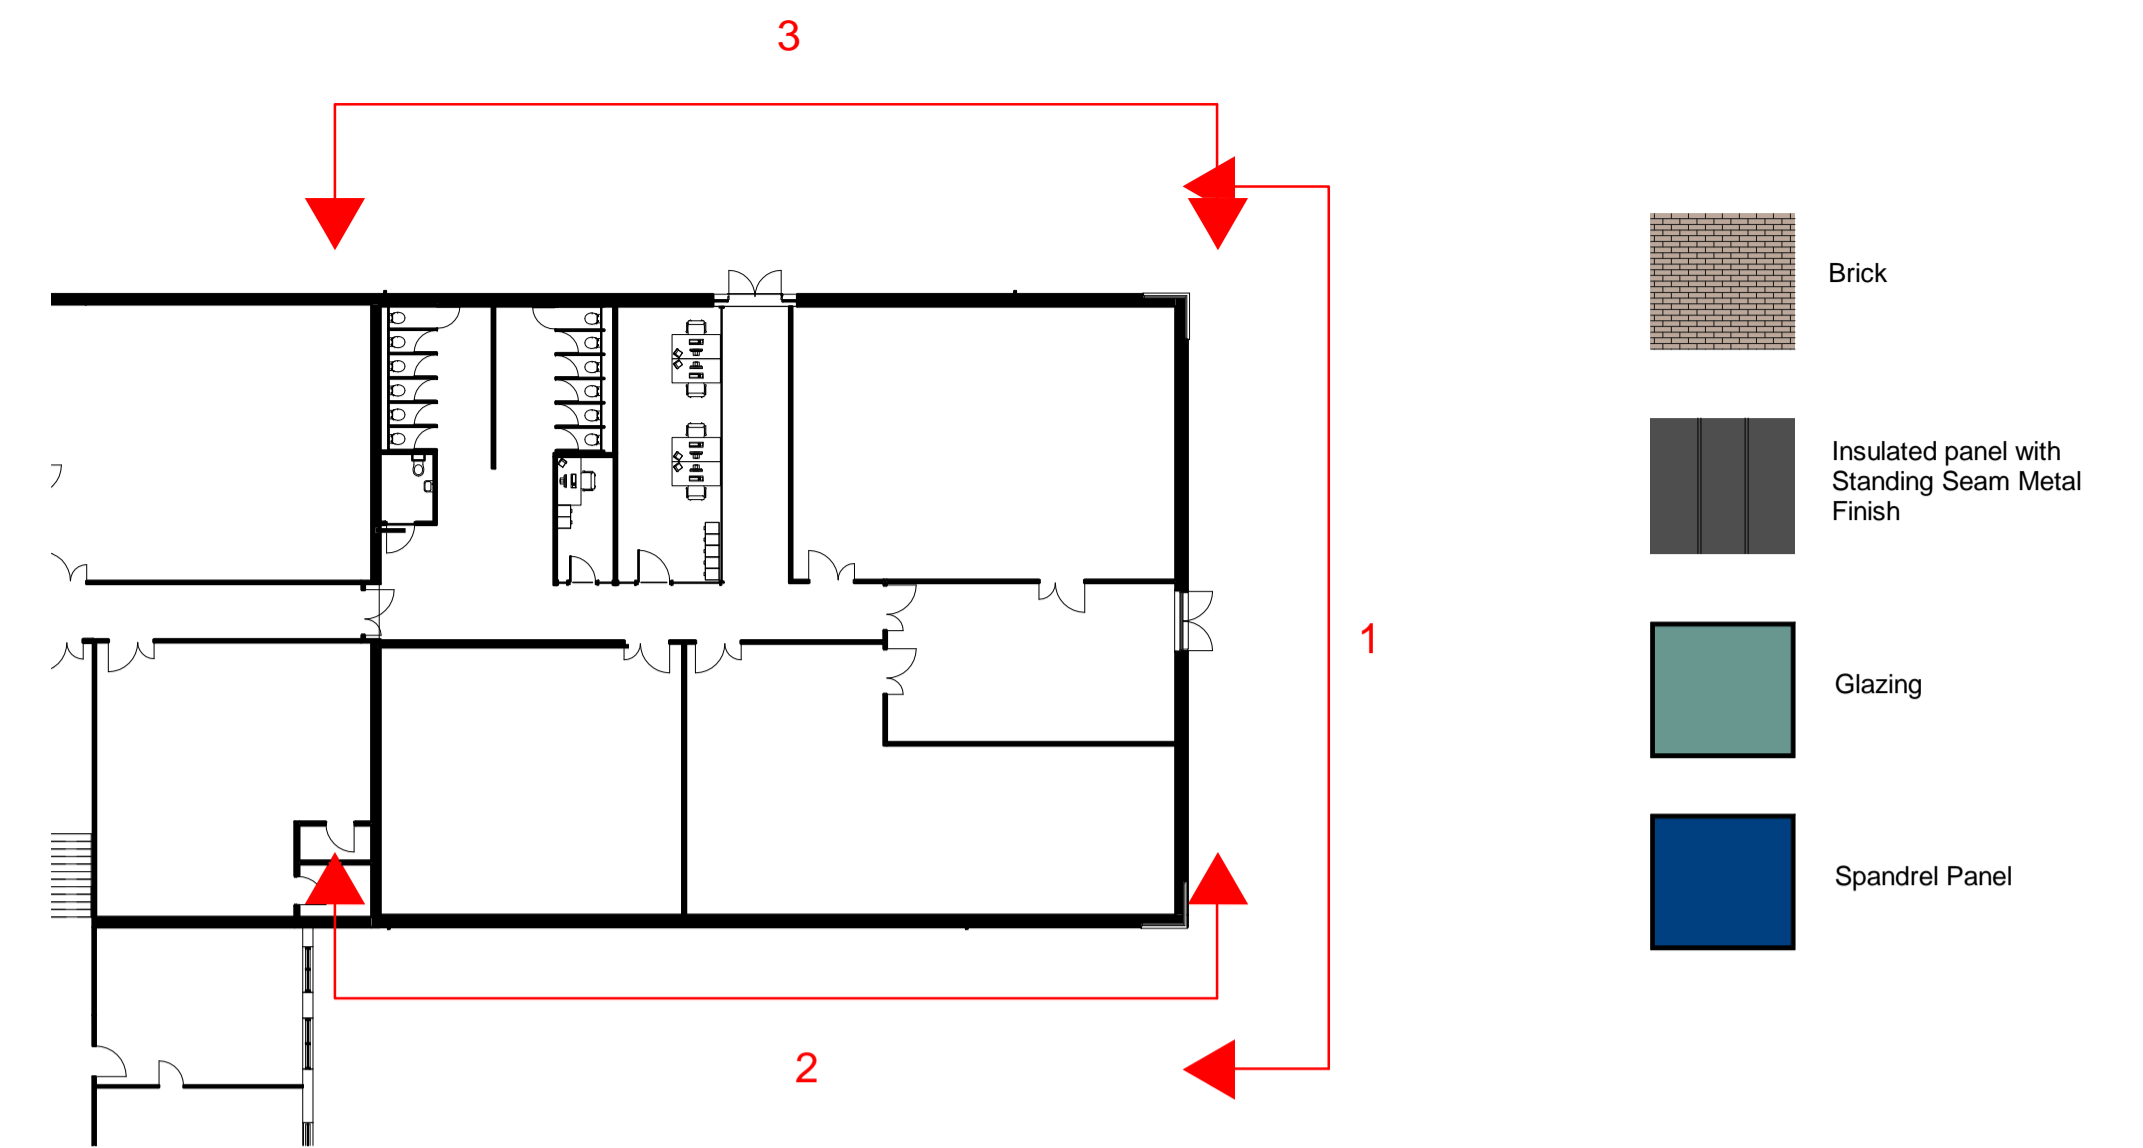

2 DT Block - South
1:50

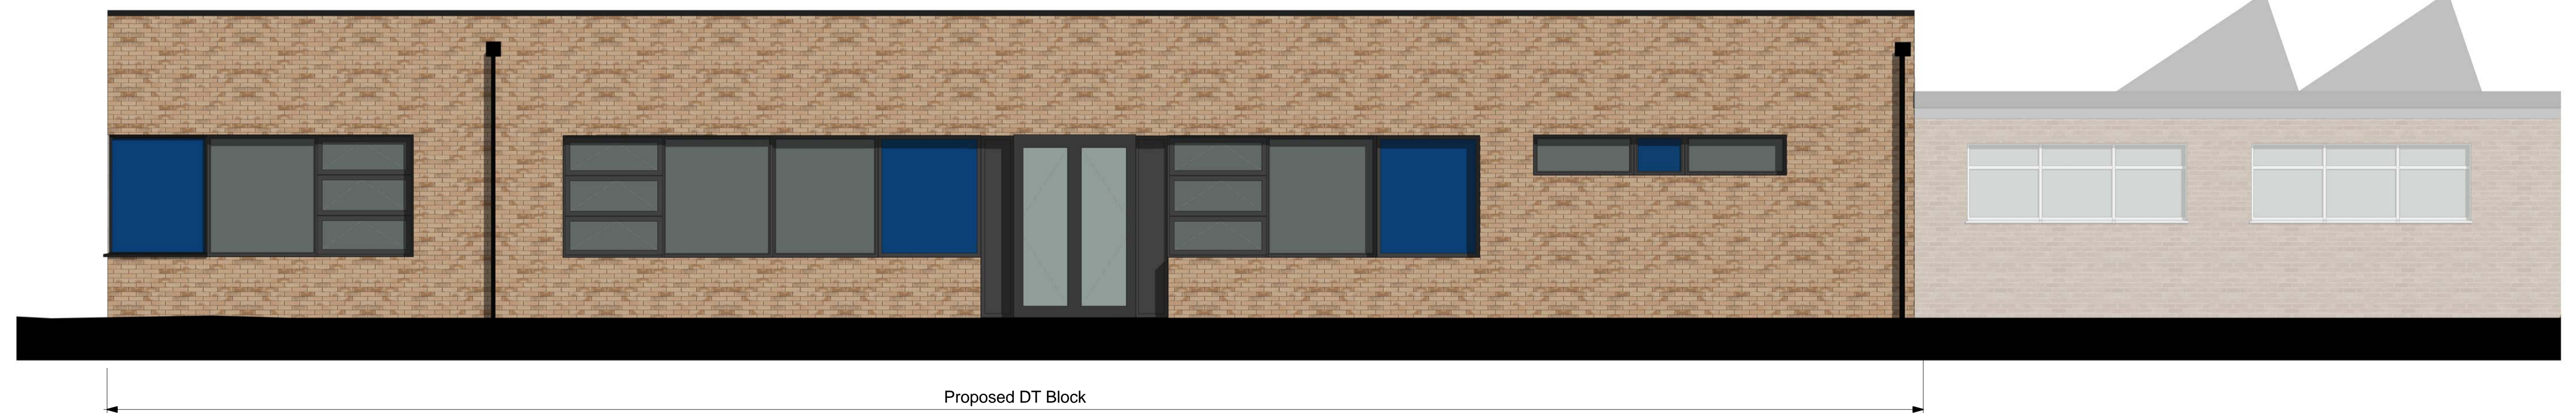

3 DT Block - North
1:50

| Rev | Description | Drawn | Checked | Date Issued |
|-----|--------------------------------------|-------|---------|-------------|
| 01 | Issued for comment | MW | | 27/11/18 |
| 02 | Approved following feedback from V&G | MW | | 13/12/18 |
| 03 | Stage 1 3D model | MW | | 11/01/19 |
| 04 | PAC issue | MW | | 25/01/19 |
| | | | | |
| | | | | |
| | | | | |
| | | | | |
| | | | | |

DO NOT SCALE. Use figured dimensions only. The contractor is requested to check all dimensions before the work is put in hand. © All copyrights Austin-Smith Lord LLP
 This drawing must only be used for the purpose for which it is supplied and its contents must not be reproduced for any purpose without written permission.
 No areas indicated, or areas calculated from this drawing should be used for valuation purposes or as the basis for development contracts.
 Austin-Smith Lord LLP is a limited liability partnership registered in England & Wales. Number OC315362

| | | |
|------------|--------------|---|
| Drawn | MW | Austin-Smith Lord LLP Architects Designers Planners Landscape Architects Port Of Liverpool Building Pier Head, Liverpool L3 1BY t +44 (0)151 227 1083 |
| Date | JAN 2019 | |
| Scale @ A1 | As Indicated | |
| Status | S2 | e.liverpool@austinsmithlord.com Drawings and models generated by Austin-Smith Lord LLP BIM using Autodesk Revit |

Austin-Smith:Lord
 Project Ysgol Bro Morgannwg
 Description Proposed DT Block Elevations
 Job No. 318052 Drawing No. YBM-ASL-40-ZZ-DR-A-0256 Revision P4