




Proposed Front Elevation


elevation 02

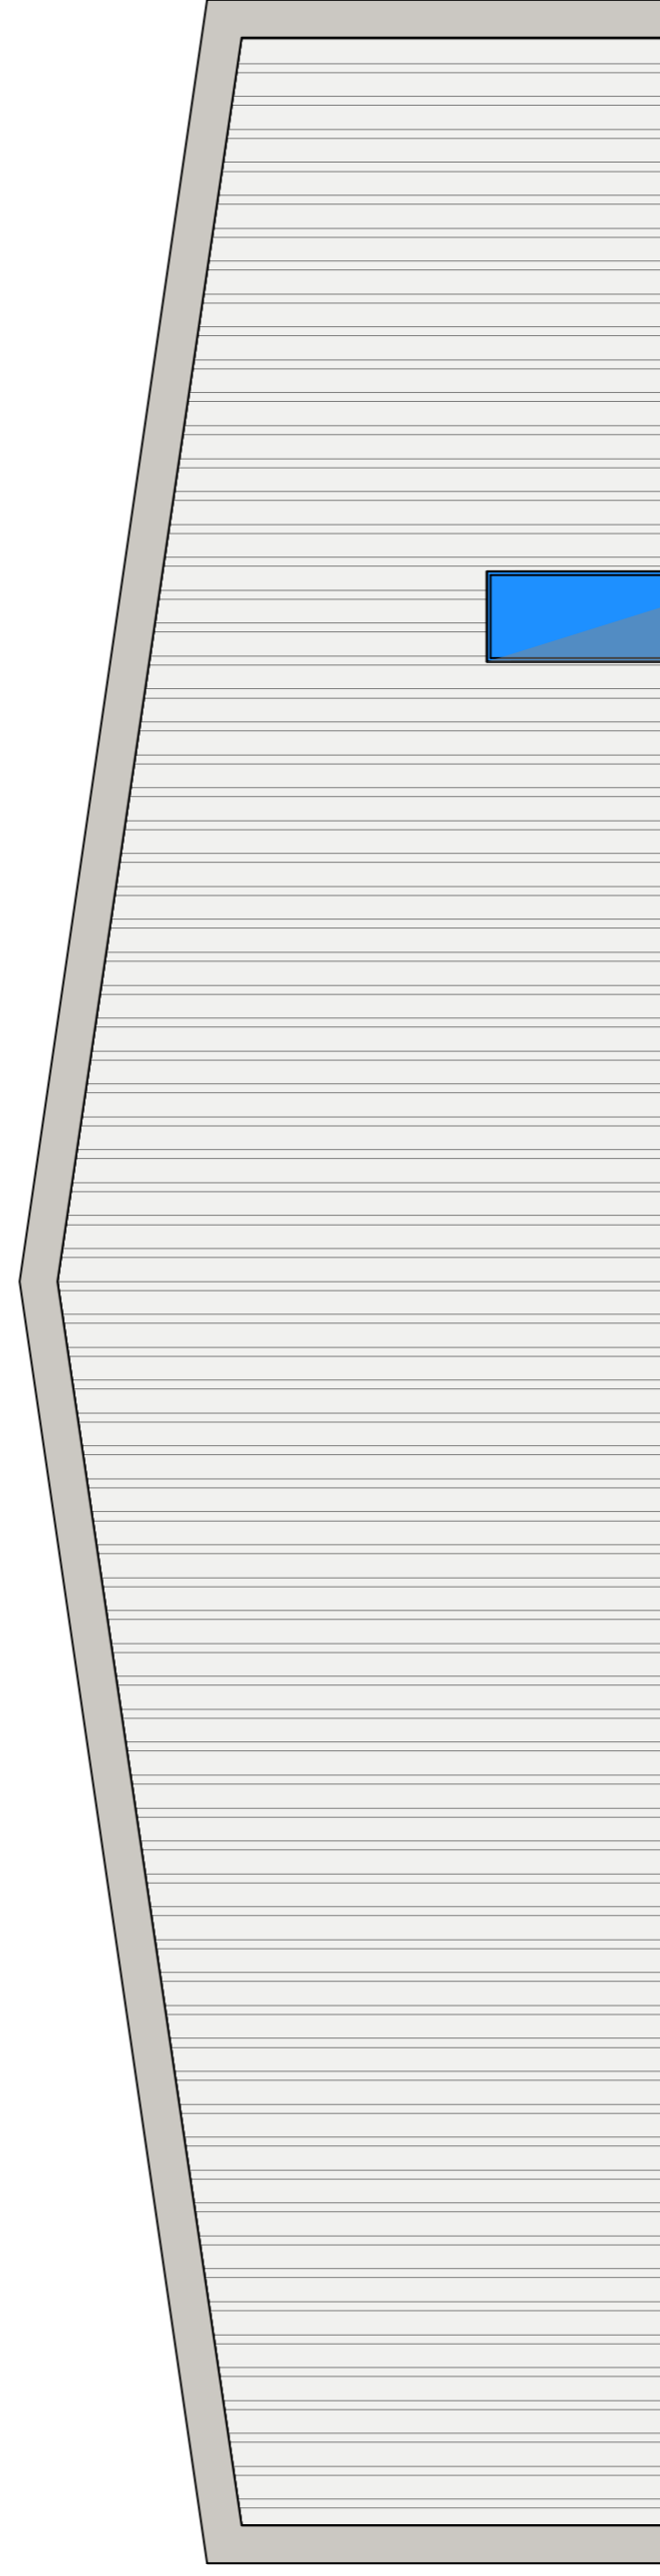

Proposed New Side Elevation

elevation 01

New wall and roof covering to match existing south west wing


**George and Co.**  
 M&J ENGINEERING  
 Unit 28  
 Tafarnaubach Ind Est  
 NP22 3AA

|  |                     |         |                 |
|--|---------------------|---------|-----------------|
| 966.12   | Proposed elevations |         |                 |
| planning   | 1:100@A1            | Dec '23 | CG              |
| George + Co<br>Studio 01 Crownford House, Swan Street,<br>Merthyr Tydfil, Mid Glamorgan, Wales, CF47 8EU<br>TEL 01685 387952<br>hello@georgeandco.studio |                     |         |                 |
| DO NOT SCALE THIS DRAWING  |                     |         | ©George and Co. |