

0001 Elevation Colour
Scale: 1 : 100



0002 Elevation Colour
Scale: 1 : 100



0003 Elevation Colour
Scale: 1 : 100



0004 Elevation Colour
Scale: 1 : 100


NOTES
Check all dimensions on site. Do not scale from this drawing. Report any discrepancies and omissions to HLM Architects. This Drawing is Copyright ©

DESIGN/SKETCH DESIGN
Unless stated otherwise, the designs shown are subject to detailed site survey, investigations, and legal definition, the CDM Regulations, and the comments and/or approval of the relevant Local Authority Officers, Statutory Undertakers, Fire Officers, Engineers and the like. They are copyright, project specific and confidential and no part is to be used or copied in any way without the express prior consent of HLM Architects.

PHOTOCOPIED/SCANNED INFORMATION
NB This drawing is based on photocopied / scanned information liable to distortion in scale.

AREA CALCULATIONS
NB The areas shown are approximate only and have been measured off preliminary drawings as the likely areas at the current state of design using the standard option from the Code of Measuring Practice, 4th edition. RICS/JISVA. These may be affected by future design development and construction tolerances, or the result of surveys for existing buildings. Take account of these factors before planning any financial or property development purpose or strategy and seek confirmation of latest areas before decision making.

3RD-PARTY INFORMATION
NB This drawing includes information provided by independent surveys and/or consultants, to whom all queries shall be made. HLM Architects can accept no liability for its content or accuracy.

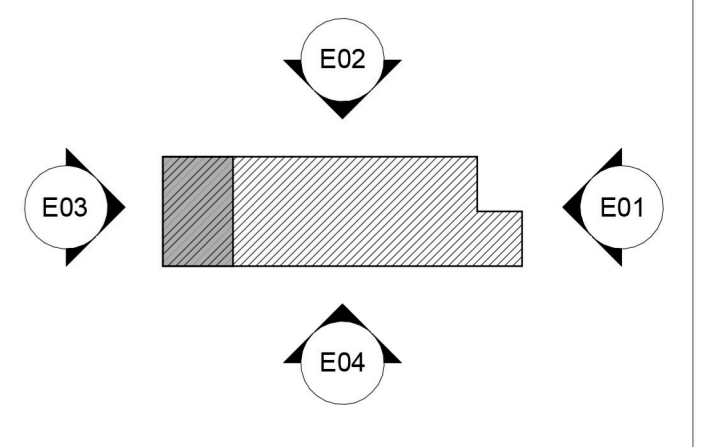

PO1	PAC	03.03.2025	JM	AMS
PO1	ISSUED FOR PRE-APP	04.11.2024	JM	GC
Rev	Description	Date	By	Chk
Revisions		Suitability		
Project				

Caerleon Comprehensive School - New Building

Client
NEWPORT CITY COUNCIL / NEWPORT NORSE

New Block - Elevations

Drawing No.	Revision
CCS-HLM-NN-XX-DR-A-00300	P02

Scale	Drawn
1 : 100 @AD	HLM
Date	Checked
04/11/2024	HLM



© HLM Architects
Suite 104, The Creative
Quarry
Morgan Arcade, The Hayes
Cardiff, CF10 1AF

www.hlmarchitects.com
T. +44 (0) 29 2039 6070
cardiff@hlmarchitects.com

