




Section Y1 Coloured

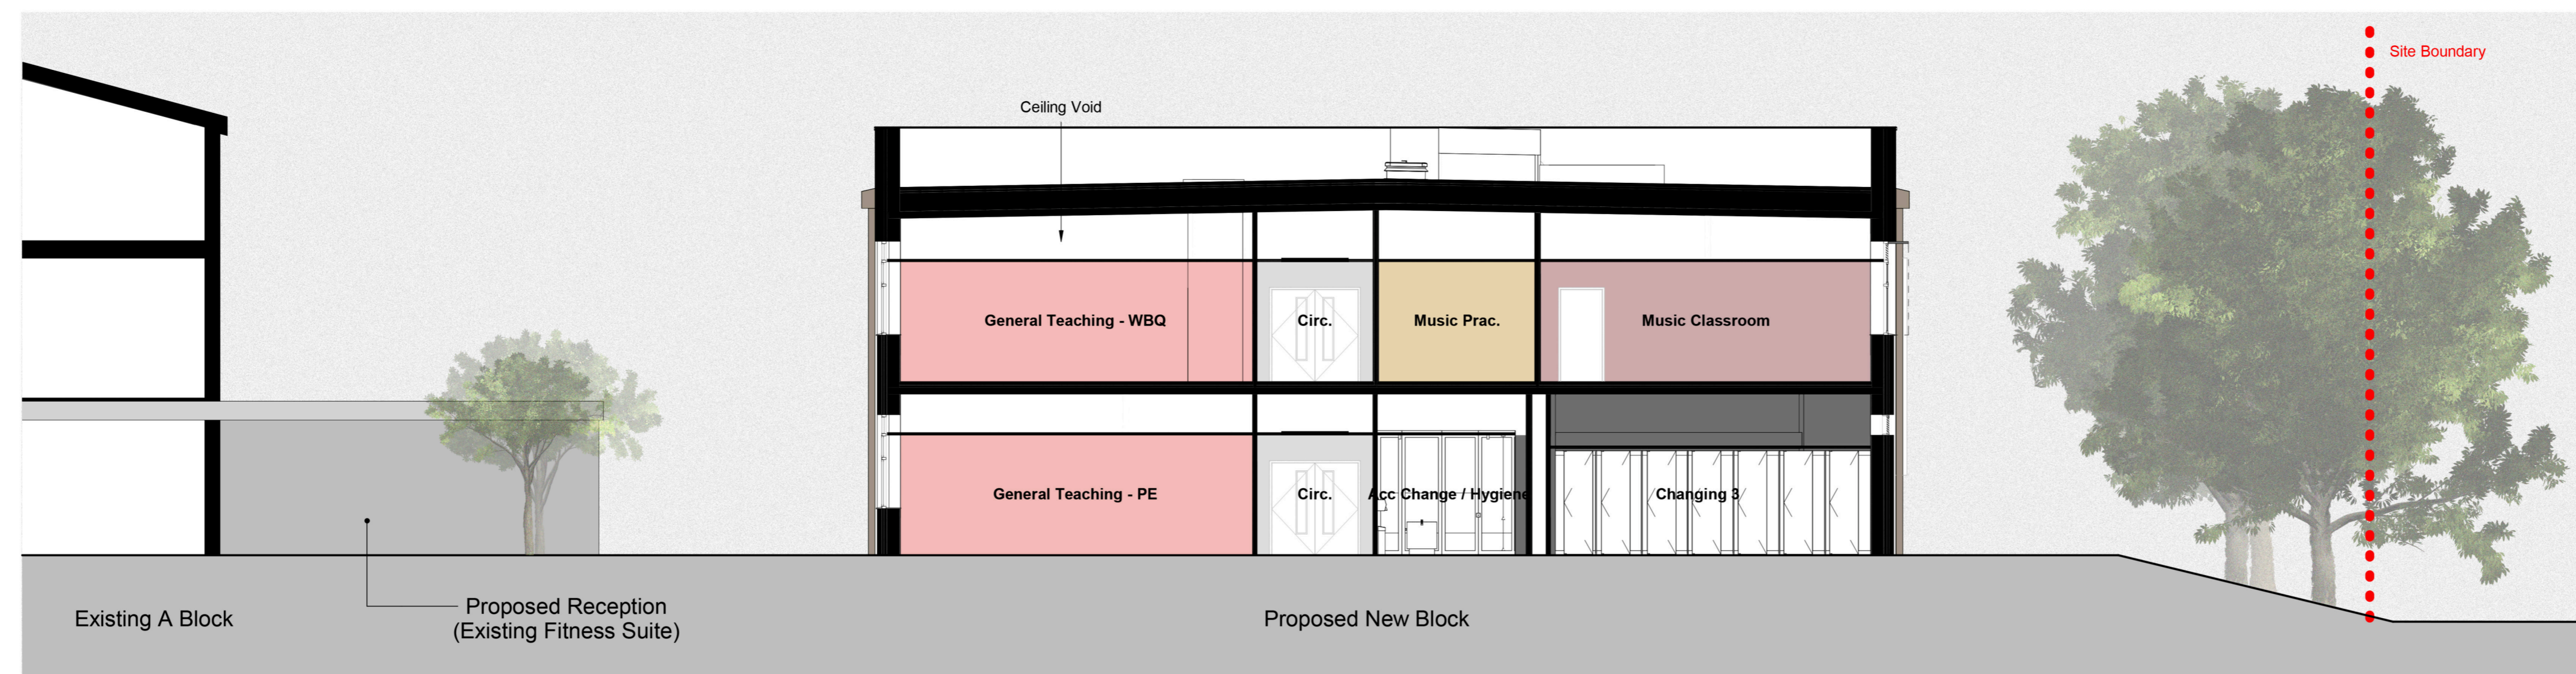

Section Y2 Coloured

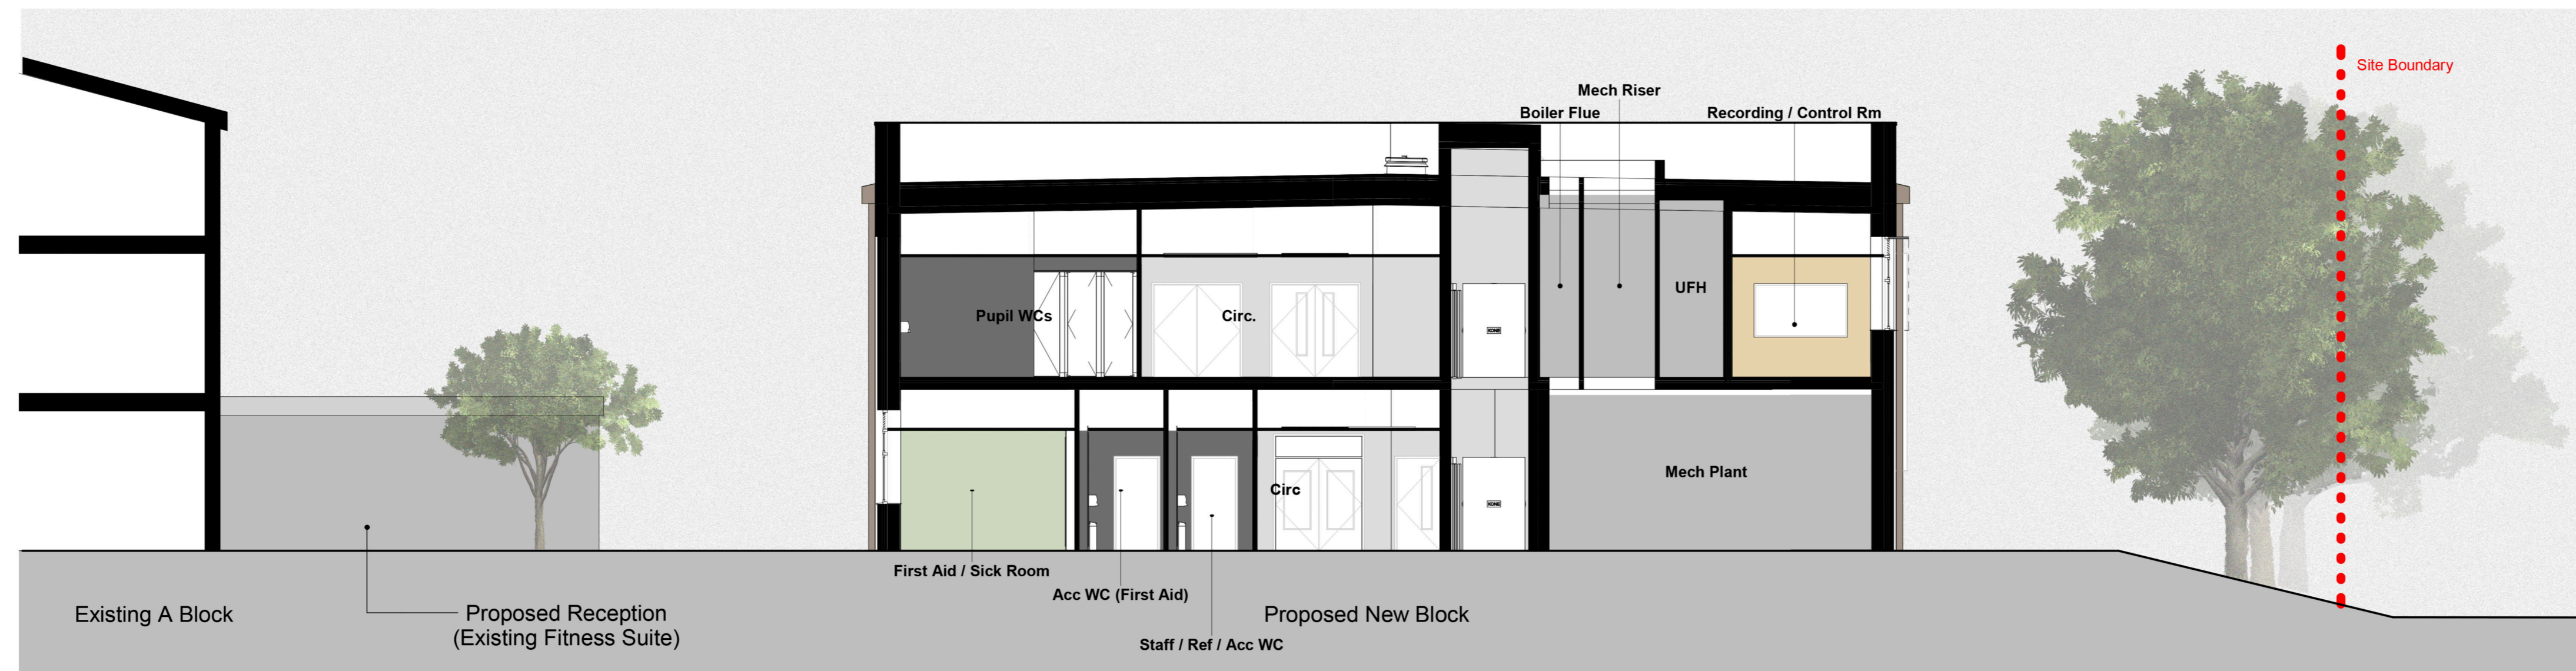

Section Y3 Coloured

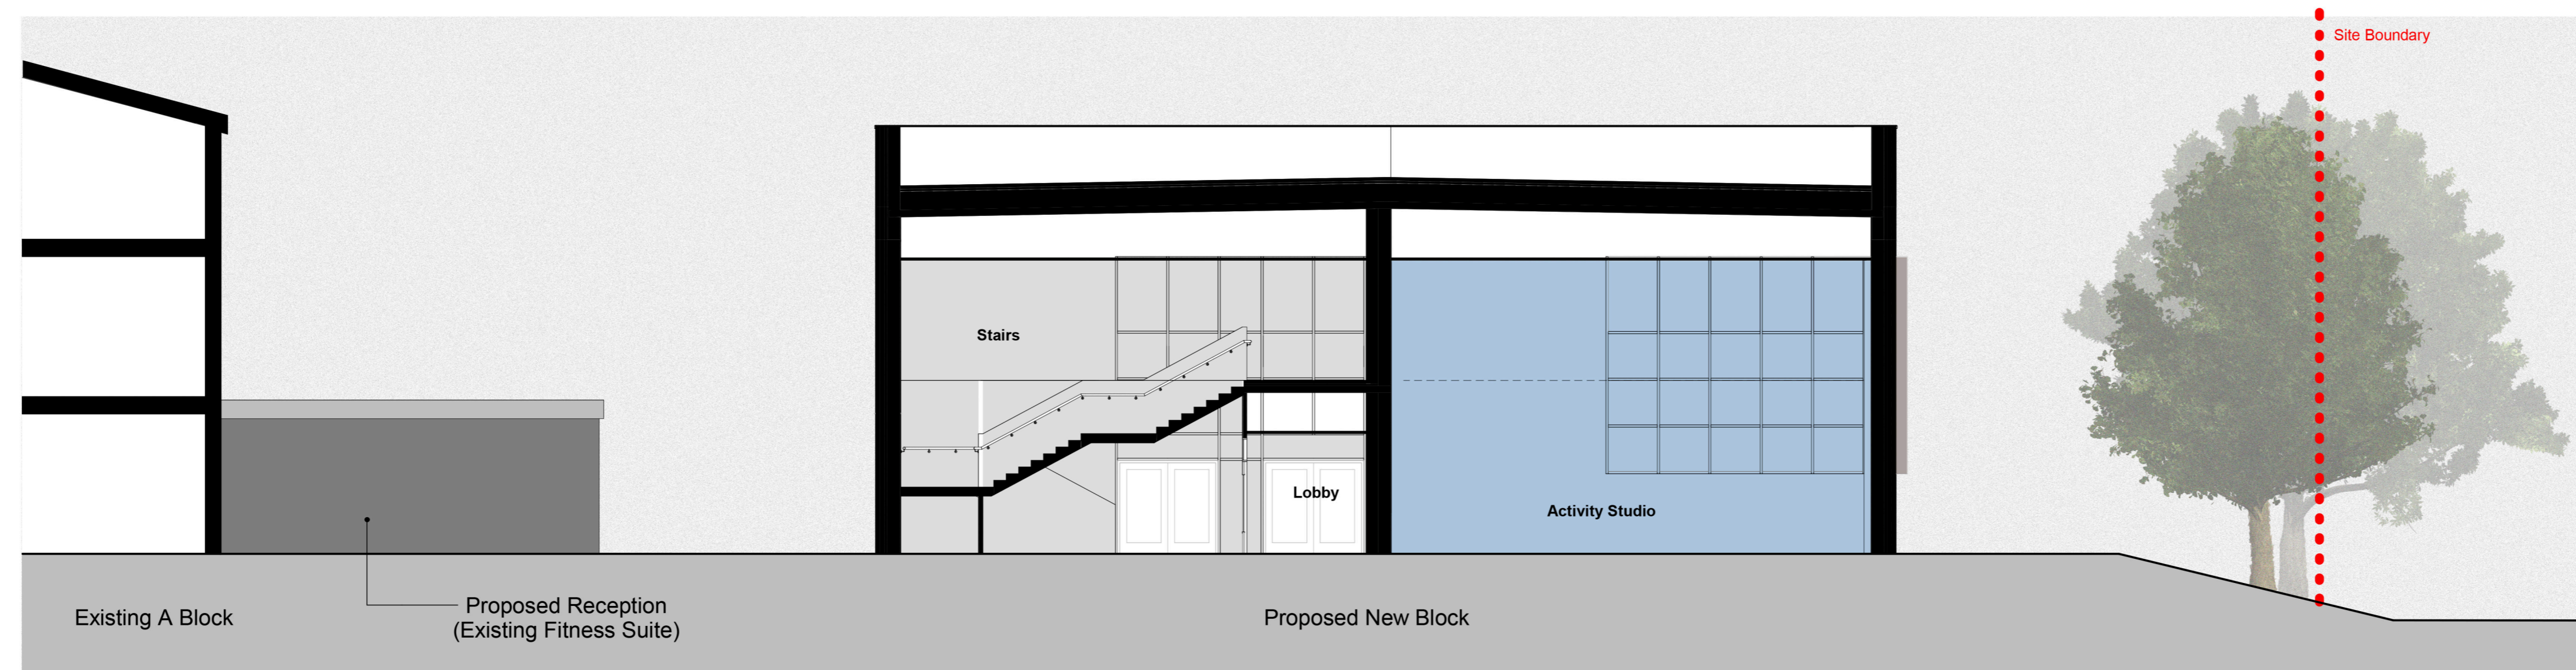

Section Y4 Coloured


NOTES
 Check all dimensions on site. Do not scale from this drawing.
 Report any discrepancies and omissions to HLM Architects.
 This Drawing is Copyright ©

DESIGN/SKETCH DESIGN
 Unless stated otherwise, the designs shown are subject to detailed site survey, investigations, and legal definition, the CDM Regulations, and the comments and / or approval of the various relevant Local Authority Officers, Statutory Undertakers, Fire Officers, Engineers and the like. They are copyright, project specific and confidential and no part is to be used or copied in any way without the express prior consent of HLM Architects.

PHOTOCOPIED/SCANNED INFORMATION
 NB This drawing is based on photocopied / scanned information liable to distortion in scale.

AREA CALCULATIONS
 NB The areas shown are approximate only and have been measured off preliminary drawings as the likely areas at the current stage of design using the standard option from the Code of Measuring Practice, 4th edition, RICS/BSA. These may be affected by future design development and construction tolerances, or the result of surveys for existing buildings. Take account of these factors before planning any financial or property development purpose or strategy and seek confirmation of latest areas before decision making.

3RD-PARTY INFORMATION
 NB This drawing includes information provided by independent surveys and/or consultants, to whom all queries shall be made. HLM Architects can accept no liability for its content or accuracy.

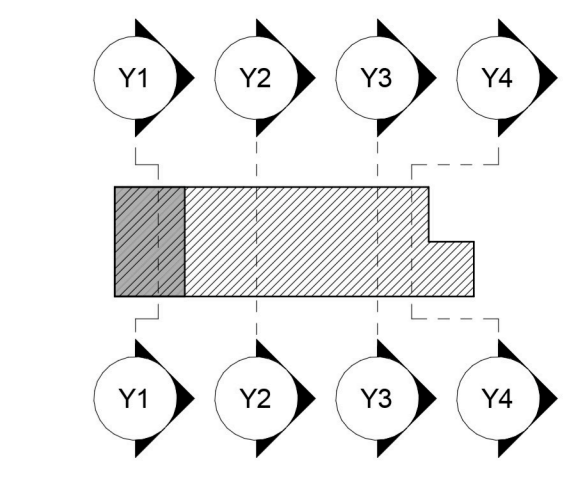

DEPARTMENT

CIRCULATION	Light Blue
GENERAL TEACHING	Red
HALLS	Blue
KITCHEN	Yellow
LEARNING RESOURCE	Orange
PLANT	Grey
SPECIALIST TEACHING	Dark Red
STAFF	Light Green
STORES	Dark Grey
WC SUITES	Dark Blue

PO	PAC	03.03.2025	JM	AMS
PO1	ISSUED FOR PRE-APP	04.11.2024	JM	GC
Rev	Description	Date	By	Chk
Revisions		Suitability		
Project				

Caerleon Comprehensive School - New Building

Client

NEWPORT CITY COUNCIL / NEWPORT NORSE

Title

New Block - Sections - Sheet 2

Drawing No.	Revision
CCS-HLM-NN-ZZ-DR-A-00202	P02

Scale	Drawn
As indicated @A0	HLM
Date	Checked
04/11/2024	HLM

HLM Architects

© HLM Architects www.hlmarchitects.com
 Suite 104, The Creative T. +44 (0) 29 2039 6070
 Quarter Morgan Arcade, The Hayes cardiff@hlmarchitects.com
 Cardiff, CF10 1AF

