



Notes


- Drawing is copyright of fenton+reece
- Only labelled dimensions are to be taken from this drawing. Do not scale from this drawing
- Contractor is responsible for taking and checking all dimensions, below ground services and setting out.
- All elements of design should be checked on site and conflicts reported to responsible designer. **If in doubt ask**

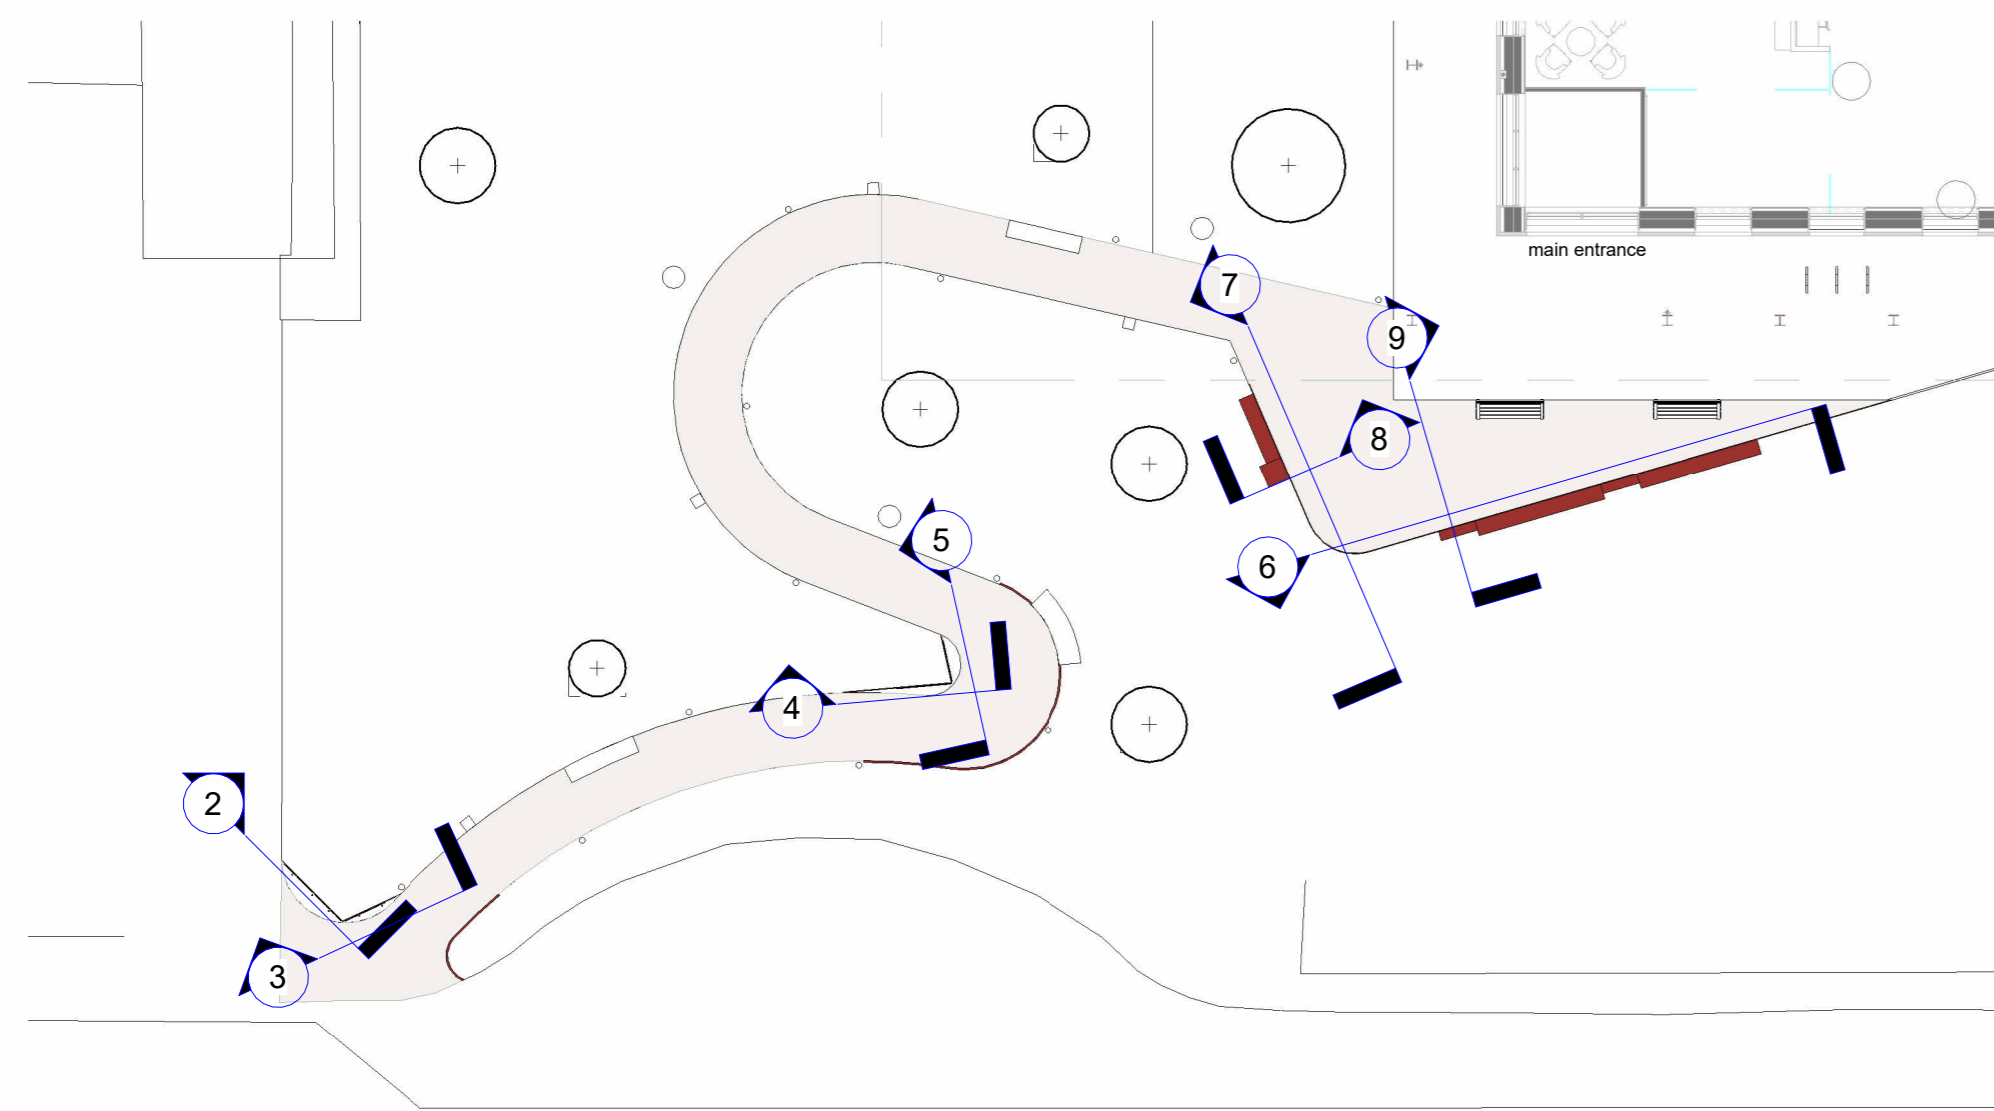


1 1503 Key Plan Signage
1 : 200

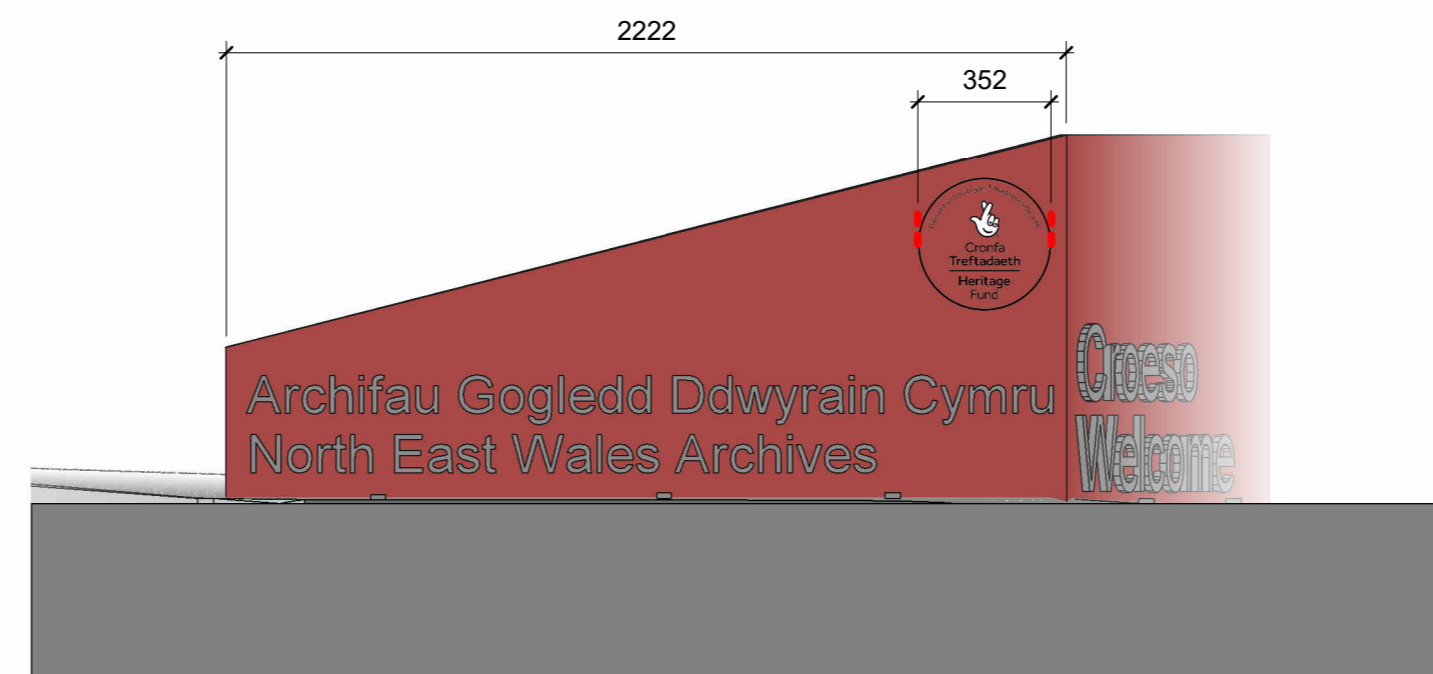


2 Entrance Signage A
1 : 20

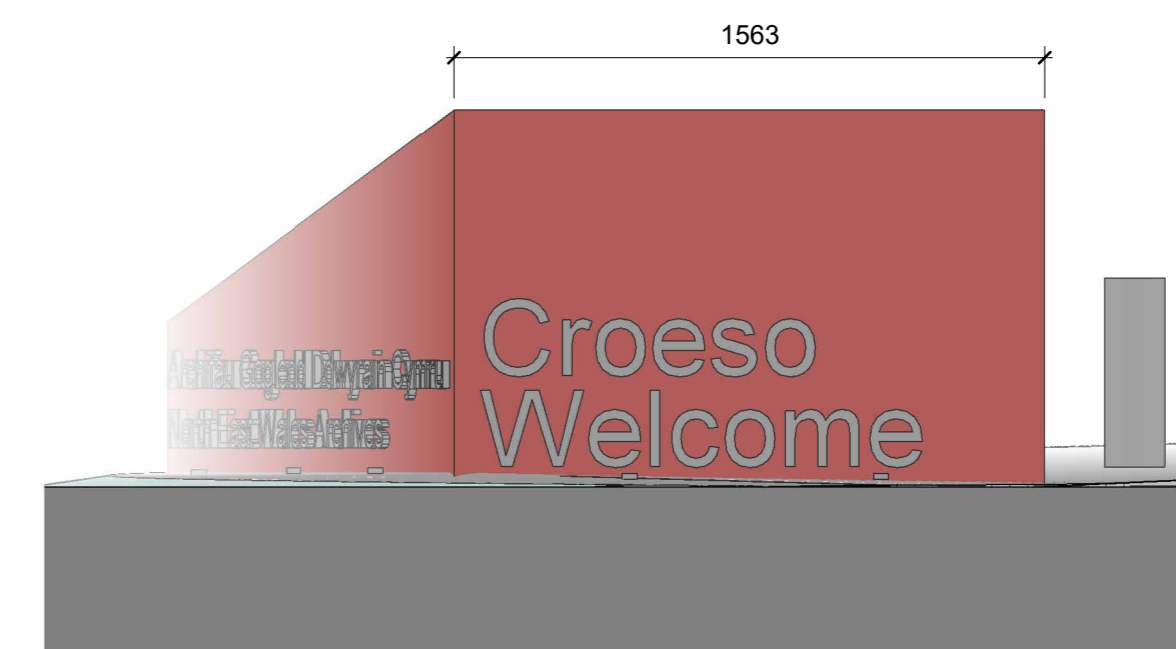


3 Entrance Signage B
1 : 20

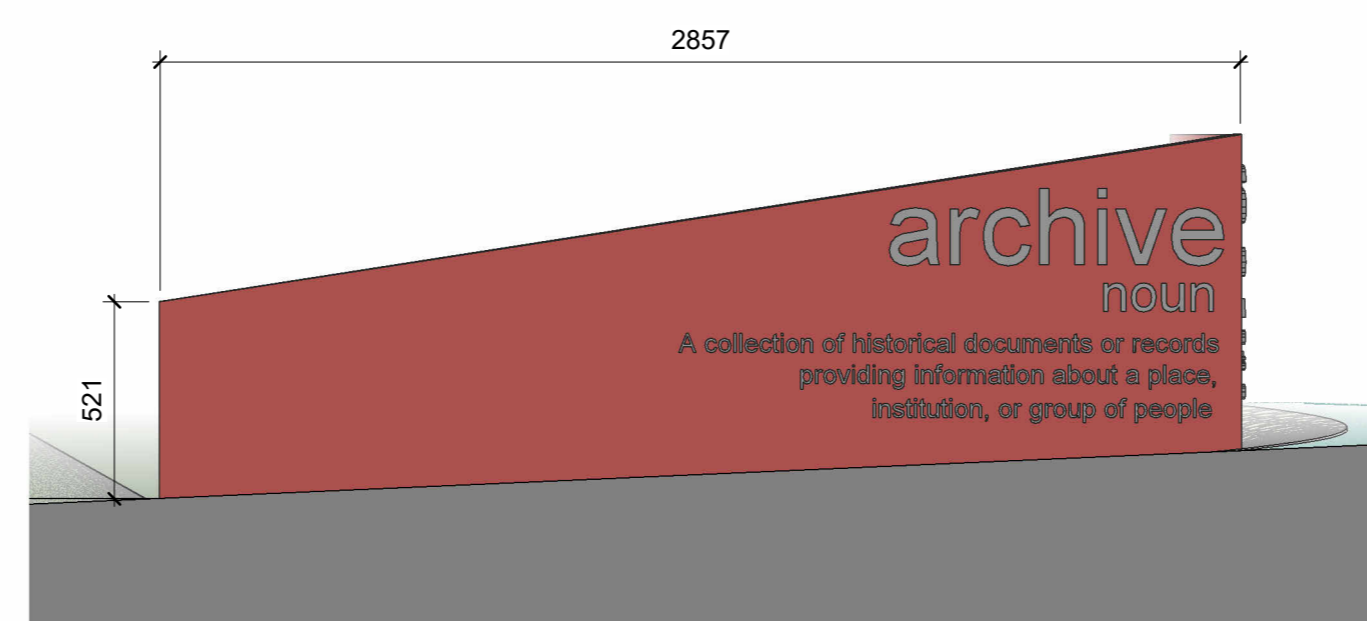


4 Mid Path Signage A
1 : 20

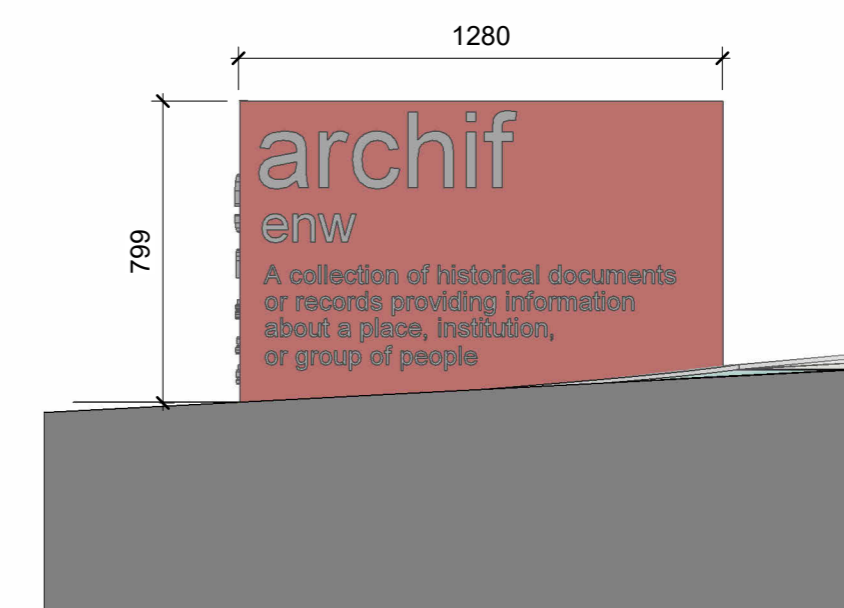


5 Mid Path Signage B
1 : 20

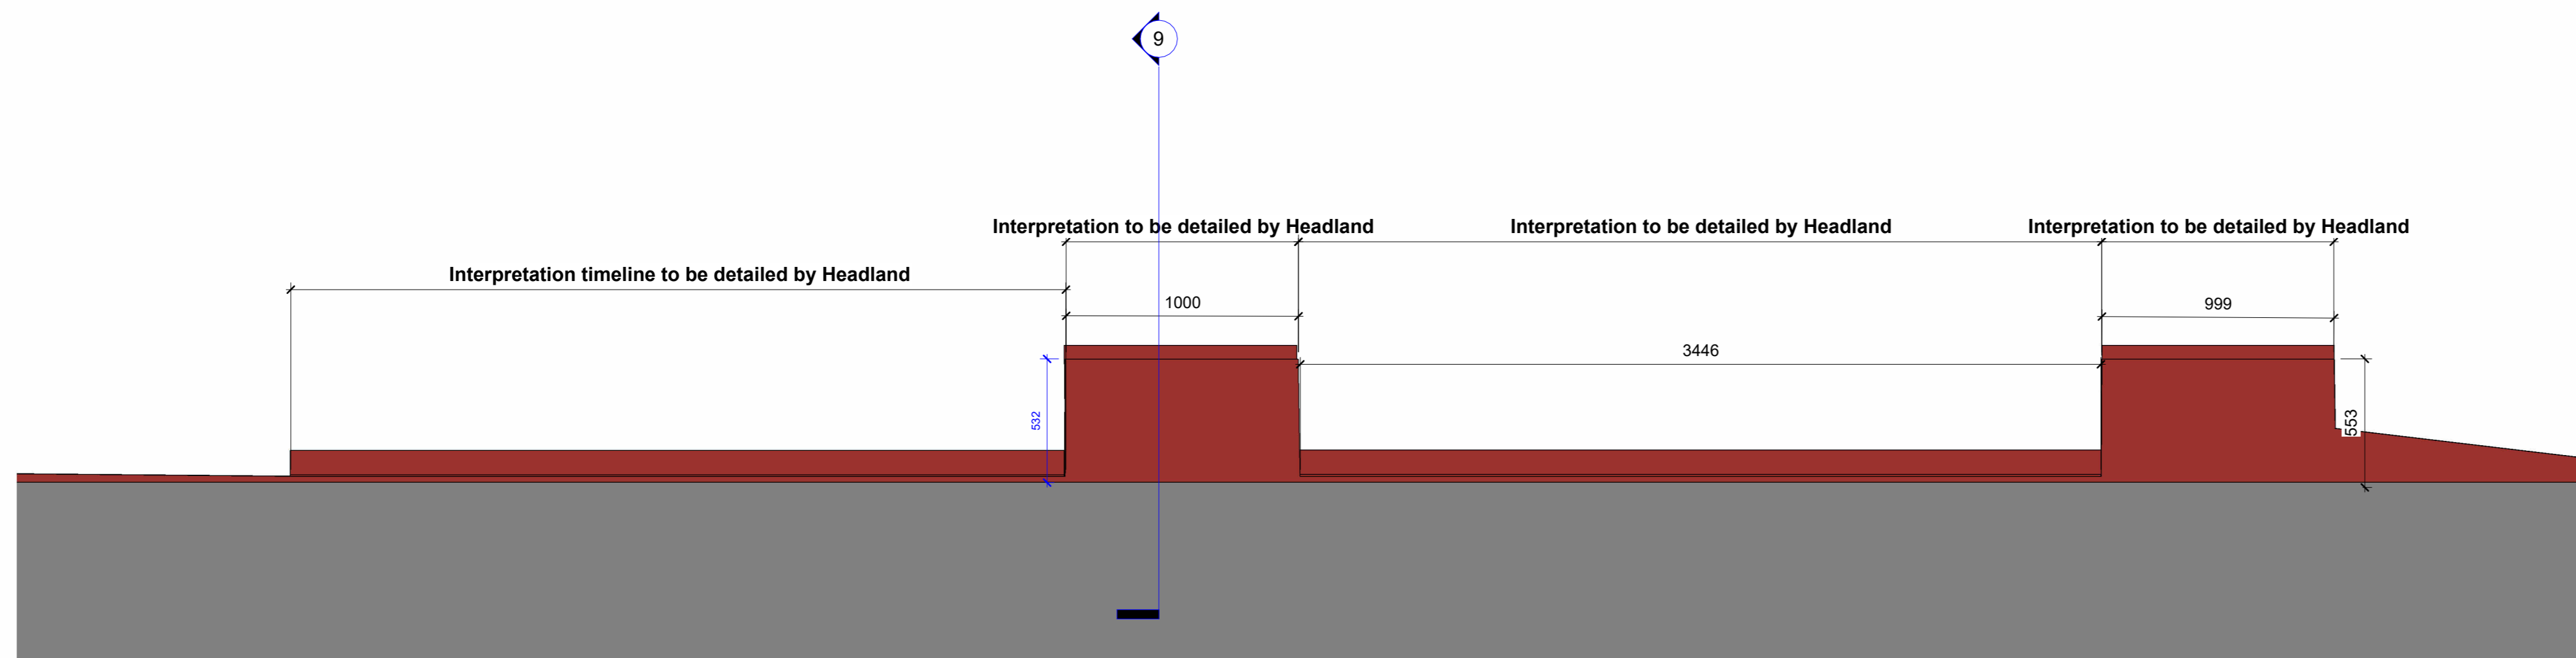


6 Interpretation Edge East
1 : 20

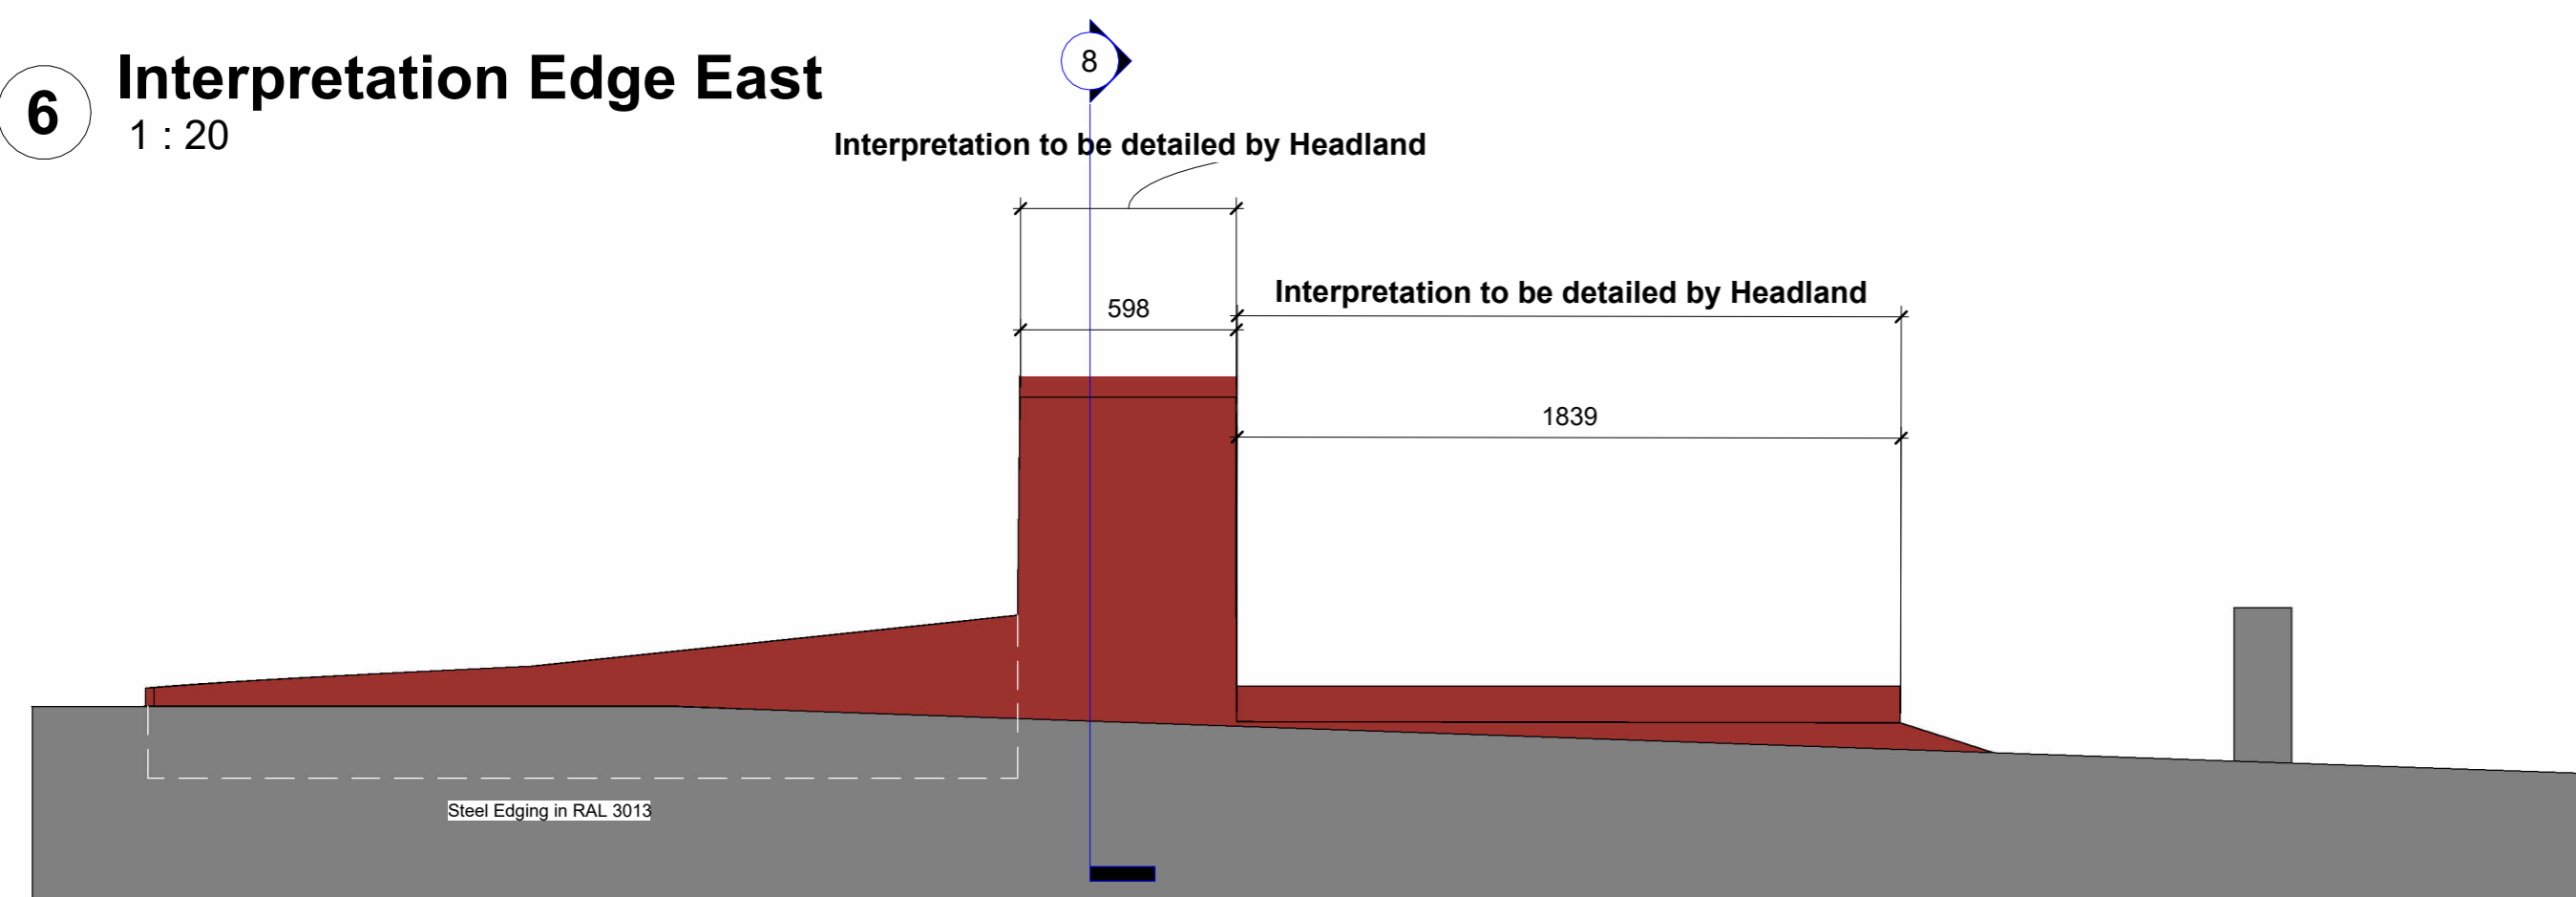

7 Interpretation Edge West
1 : 20

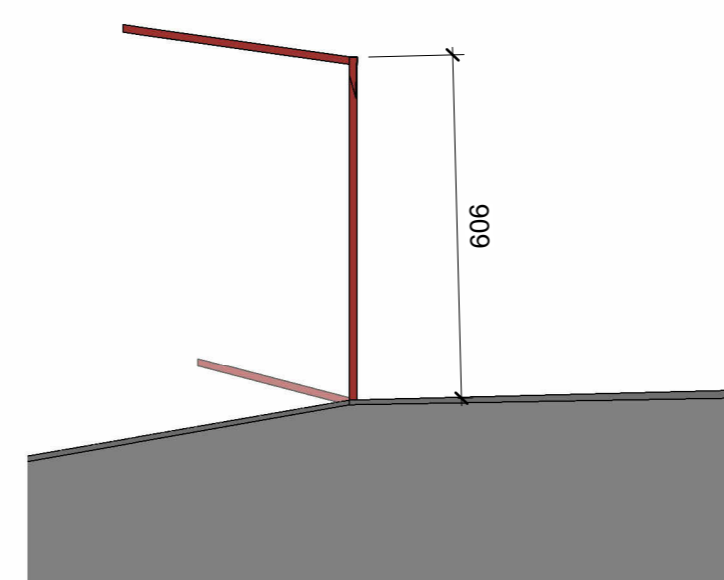

8 900mm interpretation board
1 : 20

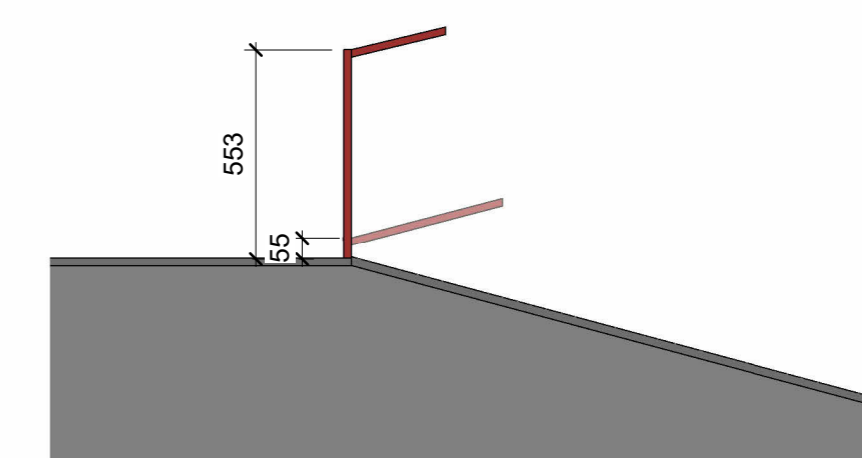

9 500mm interpretation board
1 : 20

P03	Stage 3 Reissue	JL	RF	260424
P02	Stage 3 Issue	JL	RF	260416
P01	For Client Comment	JL	RF	260410
Rev.	Revision description	Drawn	Checked	Date



Project	
Joint Archives Facility for Flintshire Denbighshire CC	
Title	
Landscape Features	
Project Status	
RIBA Stage 3	
Drawing Number	Rev.
JAF -FRL -XX -XX -DR -L -1031	P03