


**0 Site Section Location Plan**  
1 : 500




**1 Section 1**  
1 : 100


0m 2m 4m 6m 8m  
VISUAL SCALE 1:100 @ A1

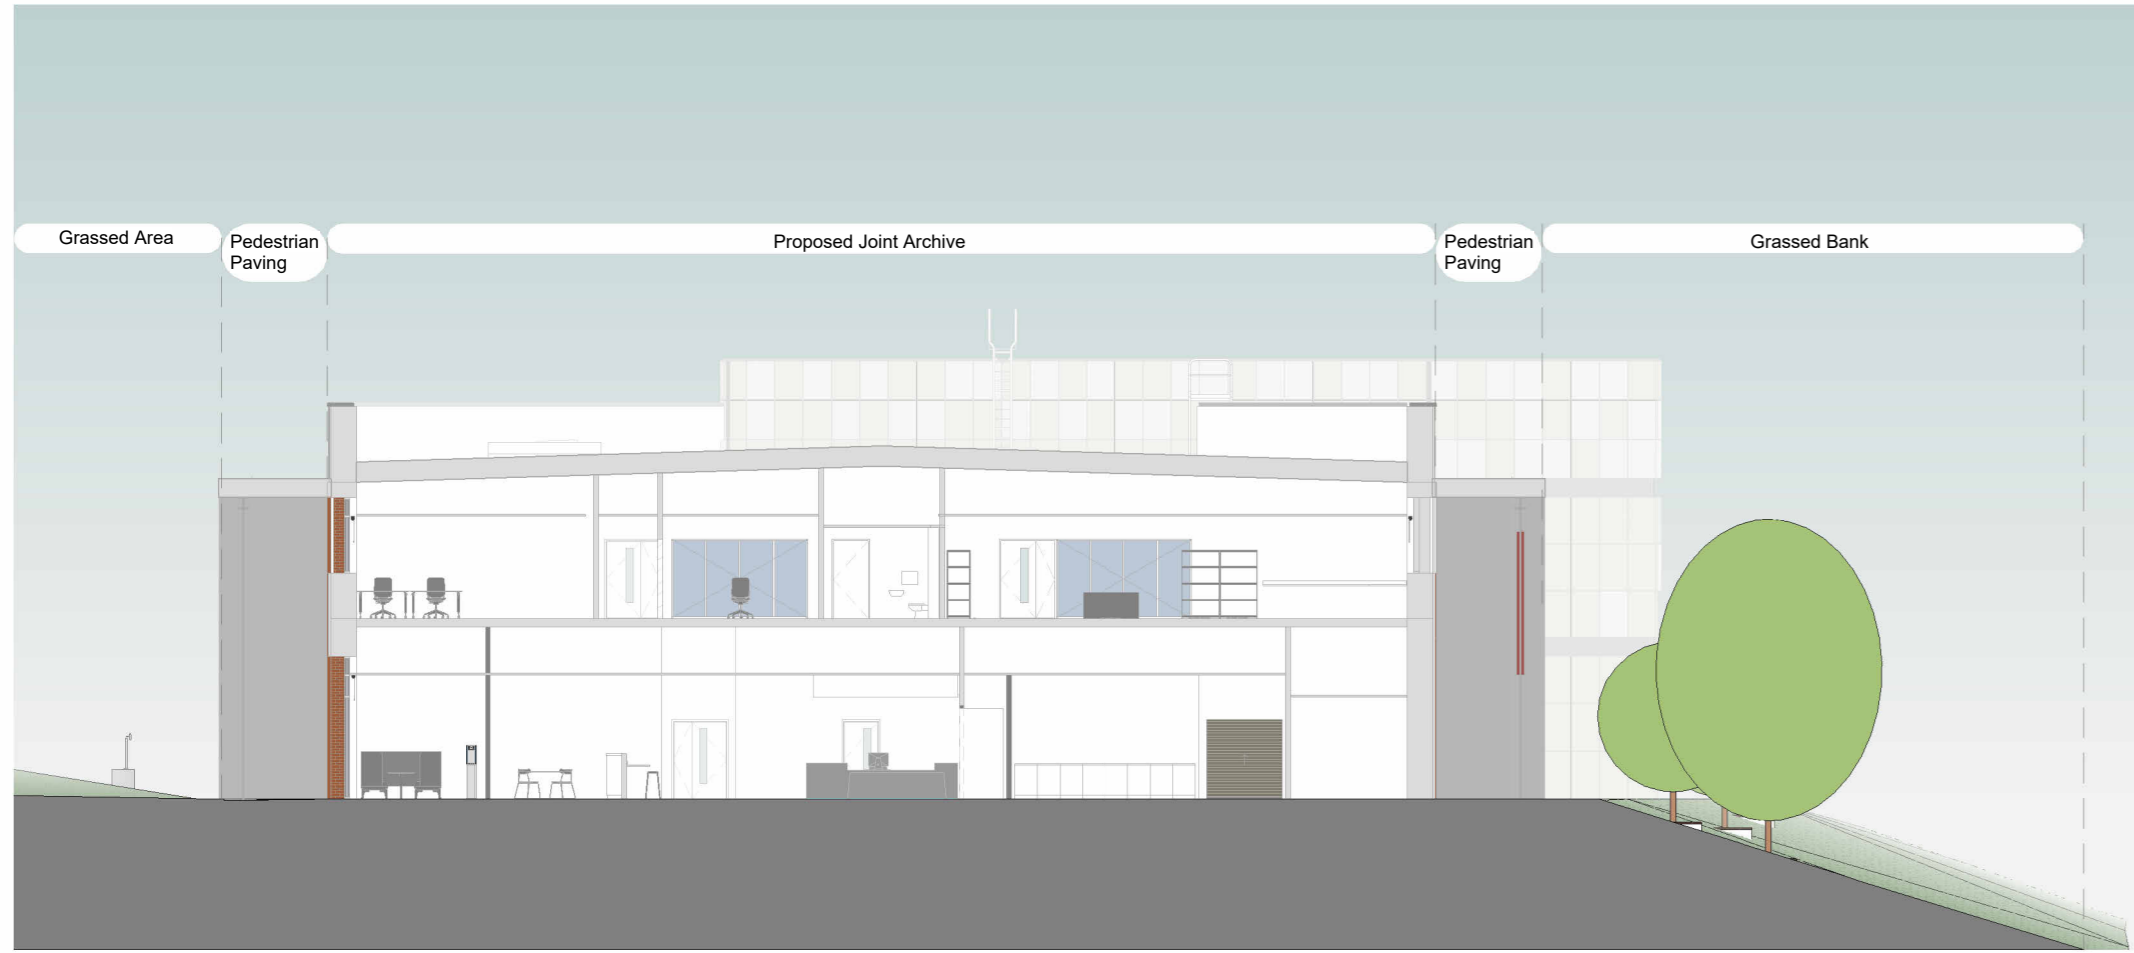

**2 Section 2**  
1 : 200

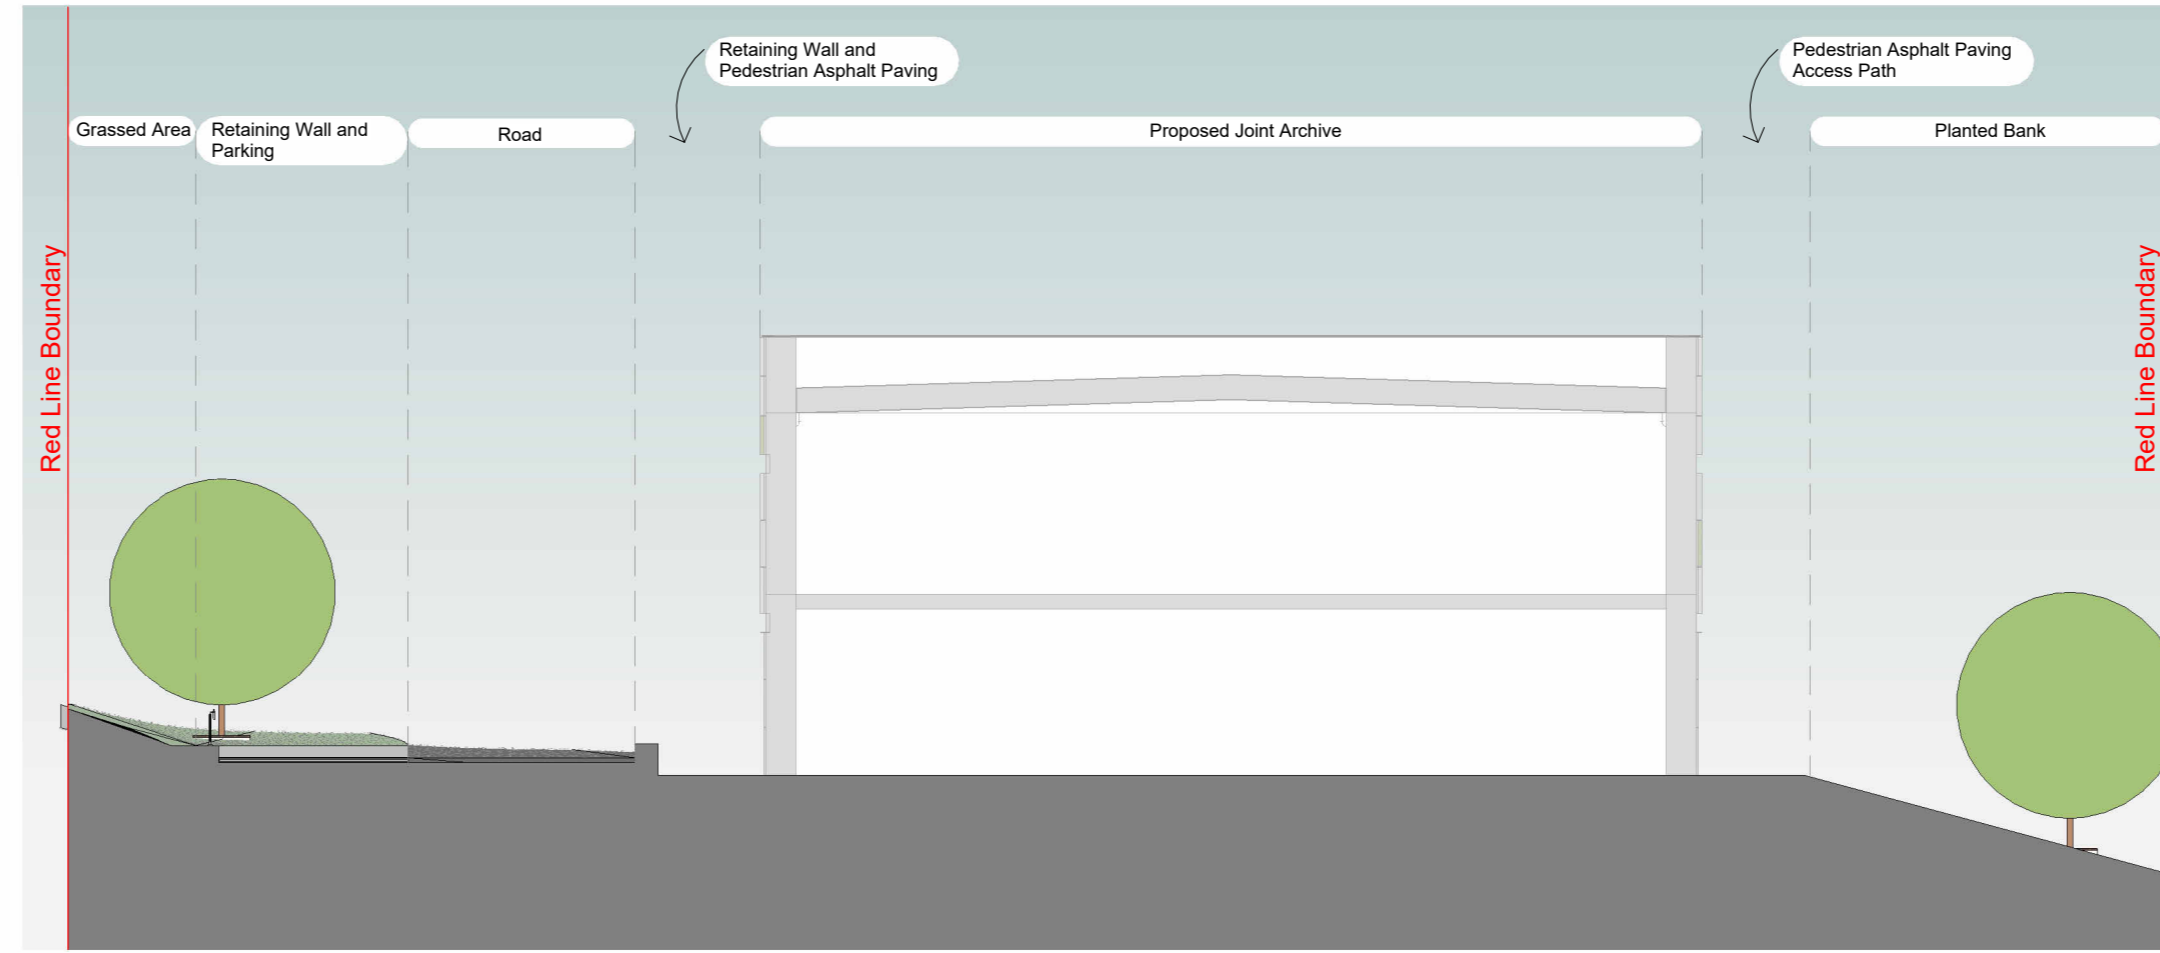

**3 Section 3**  
1 : 200

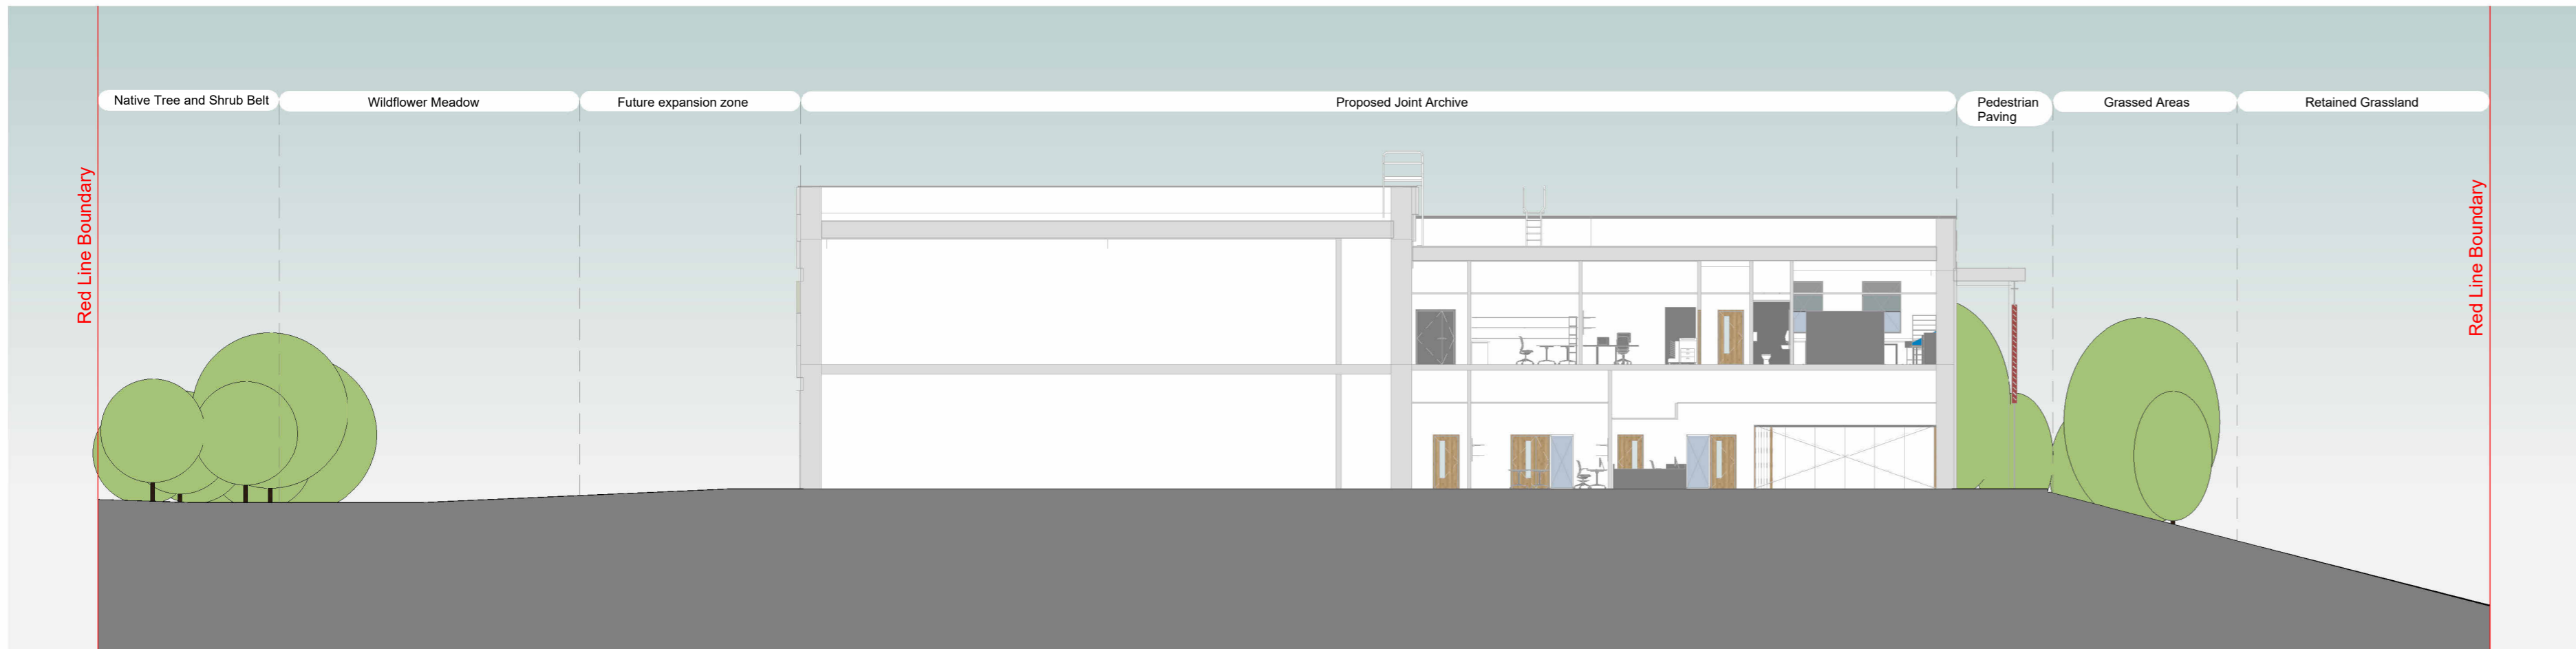

**4 Section 4**  
1 : 200

0m 4m 8m 12m 16m

VISUAL SCALE 1:200 @ A1

- Notes**
- Drawing is copyright of fenton+reece
  - Only labelled dimensions are to be taken from this drawing. Do not scale from this drawing
  - Contractor is responsible for taking and checking all dimensions, below ground services and setting out.
  - All elements of design should be checked on site and conflicts reported to responsible designer. **If in doubt ask**

P02	Stage 3 Reissue	JL	RF	260424
P01	Stage 3 Issue	JL	RF	260416
Rev.	Revision description	Drawn	Checked	Date

fenton+reece  
www.fentonreece.com | hello@fentonreece.com

Project	Joint Archives Facility for Flintshire Denbighshire CC
Title	Site Sections
Project Status	RIBA Stage 3
Drawing Number	JAF -FRL -XX -XX -DR -L -1800
Rev.	P02